




Ground Floor Plan

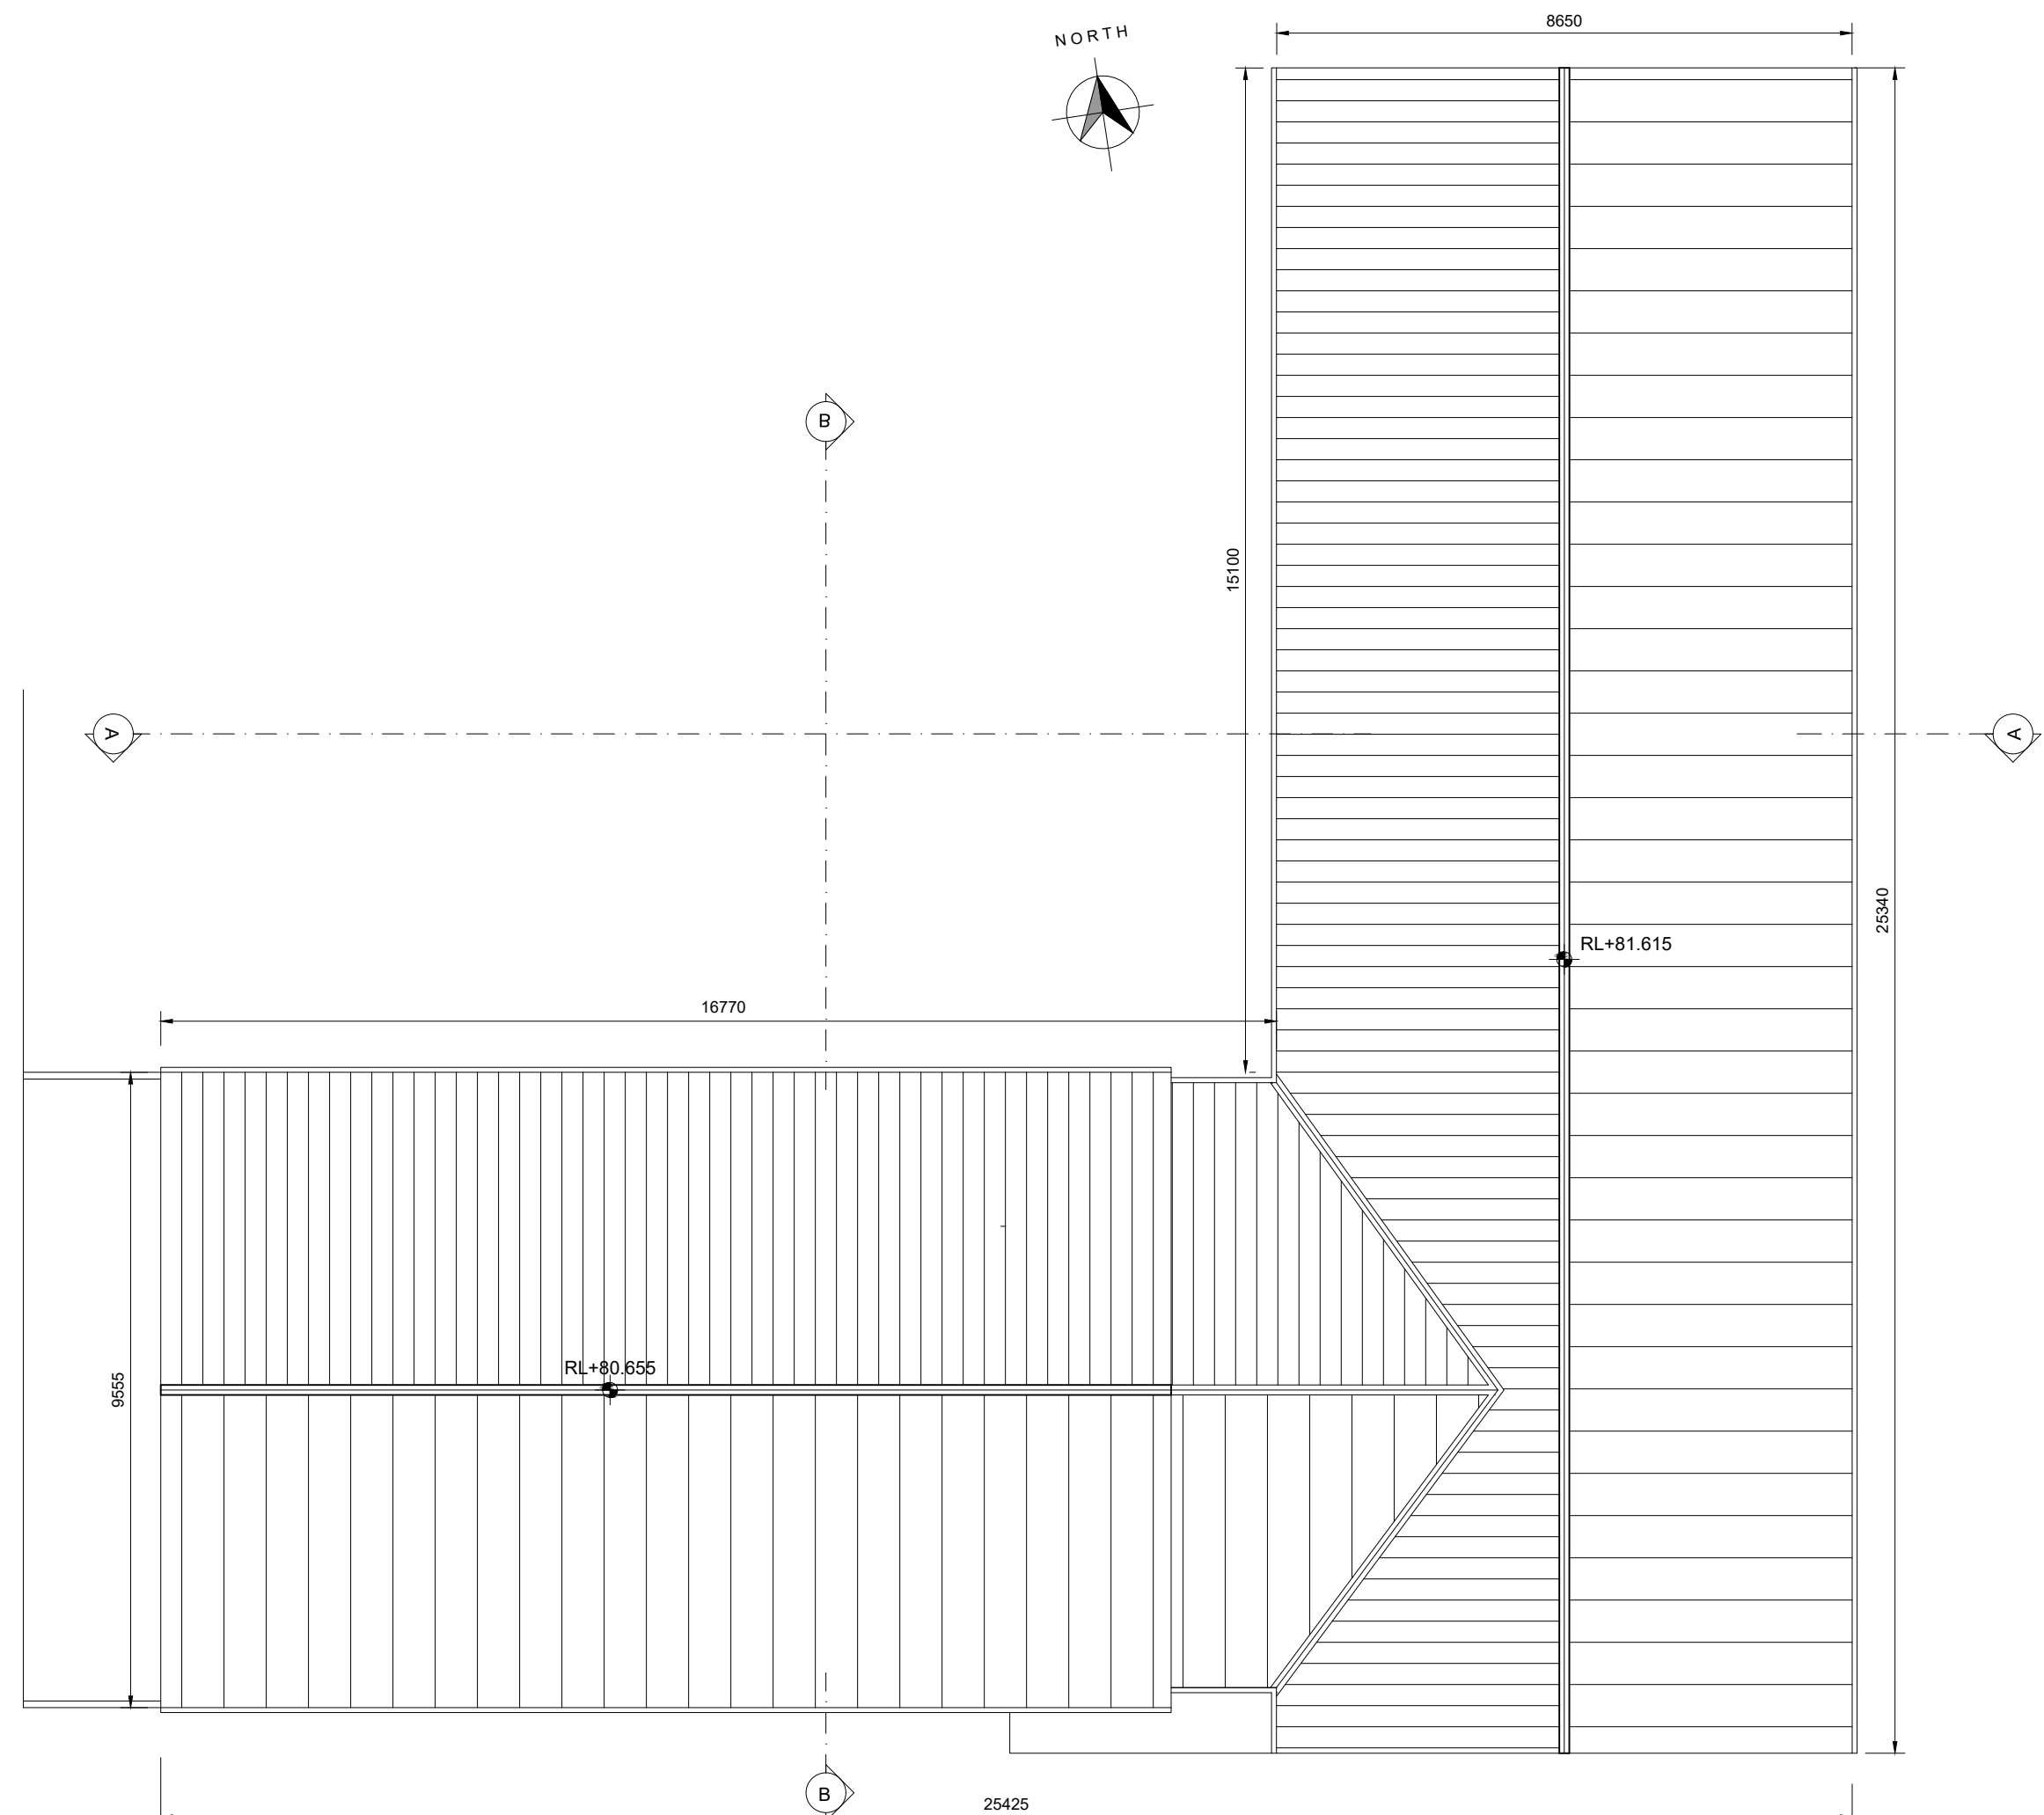

Roof Plan



First Floor Plan

- 1 This drawing is copyright.
2 Do not scale this drawing.
3 Errors and omissions to be immediately notified to Architect.
4 All dimensions to be checked on site.
5 To be read with relevant Engineers drawings.

Creche A

Gross Area = 672sqm

137 Children:

6 No. 0-1 yrs old

12 No. 1-2 yrs old

55 No. 2-3 yrs old

64 No. 3-6 yrs old

Staff = 22

Car Parking = 7 parallel on-curtilage

Drop off = 4 on-street

Bike Parking = 10 secure

+ 20 visitor

+ 4 secure visitor

Garden Area = 290sqm

External Finishes:

Walls: Selected brick or smooth render.

Roof: Metal deck or flat concrete tile.

Windows: uPVC

revisions	date	inls
description	2106-PA1-CH-100	revn.
Creche		1
Floor Plans & Roof Plan		
job	Development at Ringwood Shean Upper, Blarney Co.Cork	scale 1:100@A1 date SEPT 24 drawn AOL checked
client	Clockstrike Ltd.	
issue	Further Information	

CONROY CROWE KELLY ARCHITECTS
65 MERRION SQUARE
DUBLIN 2

PHONE 6613990/1 FAX 6765715
E-MAIL info@ceck.ie