




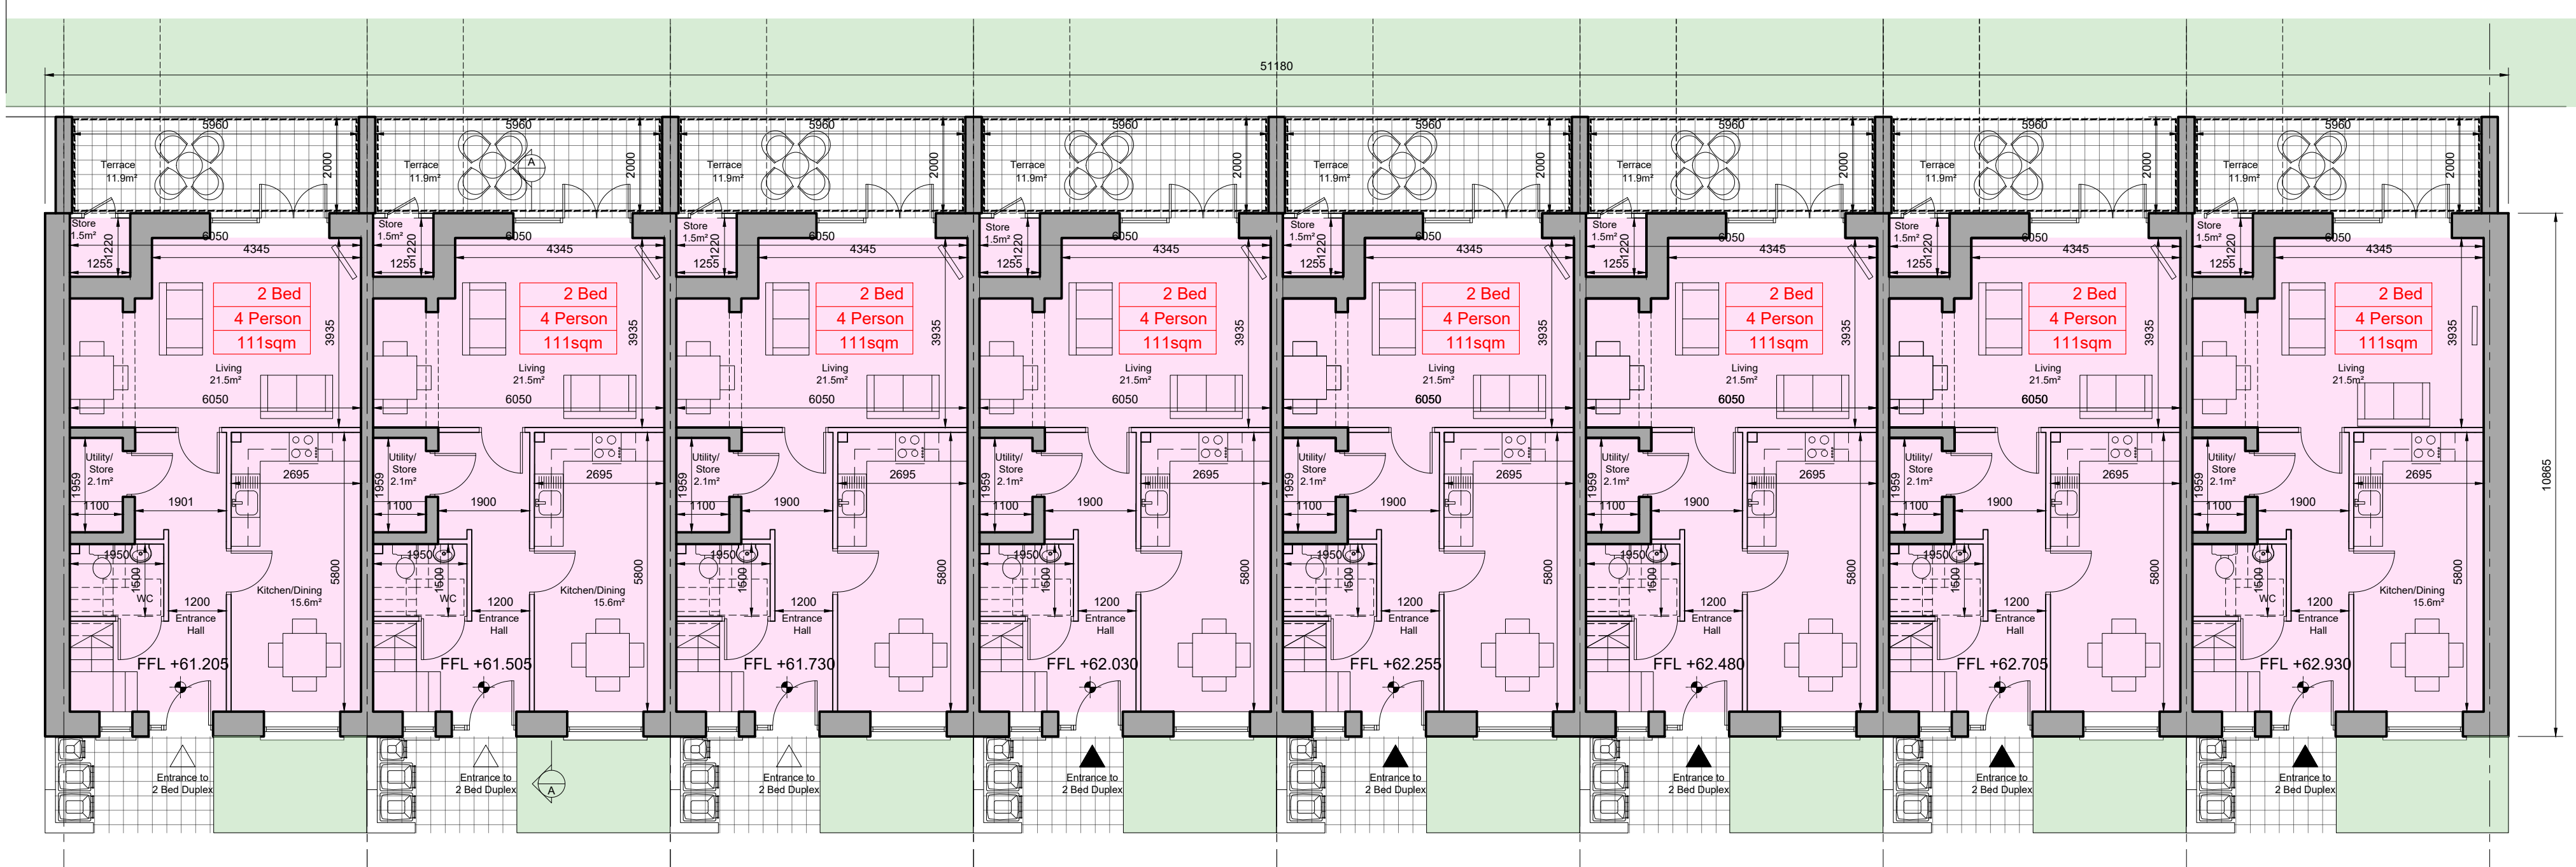

Ground Floor Plan

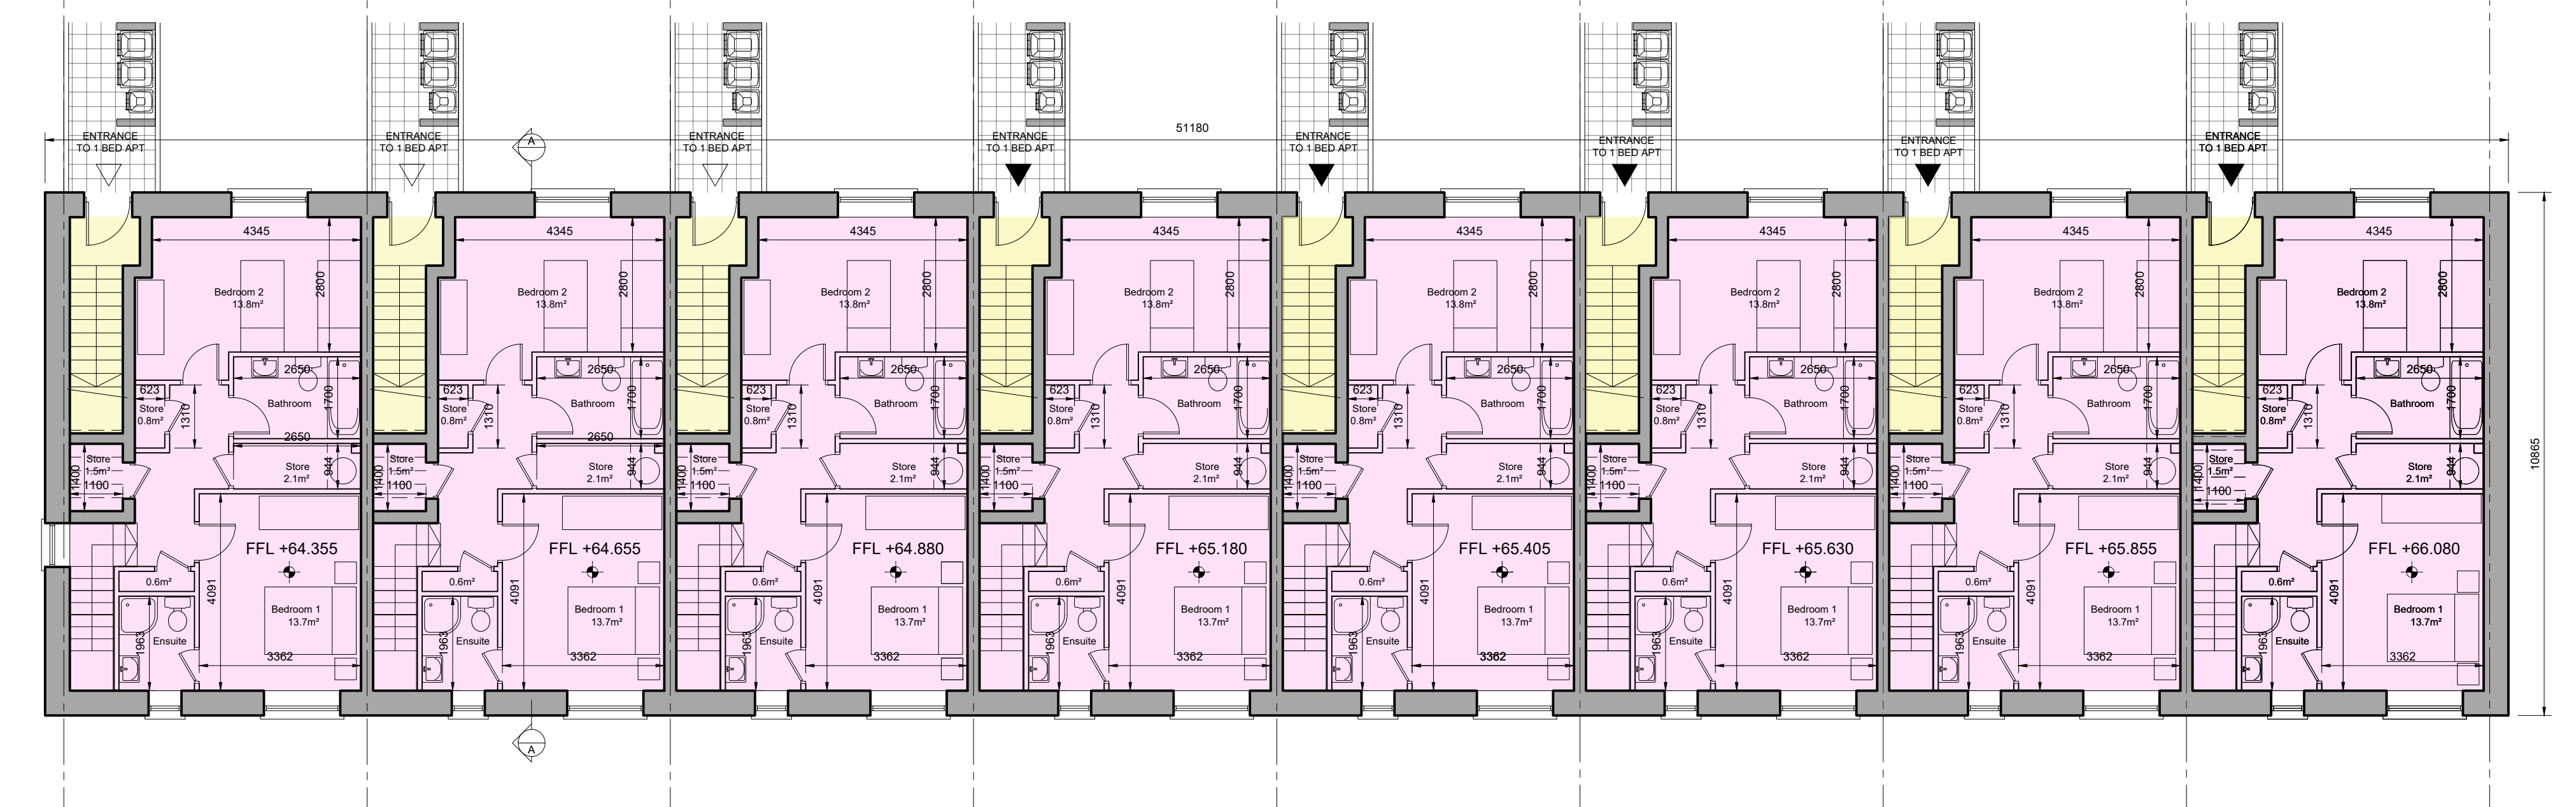

First Floor Plan

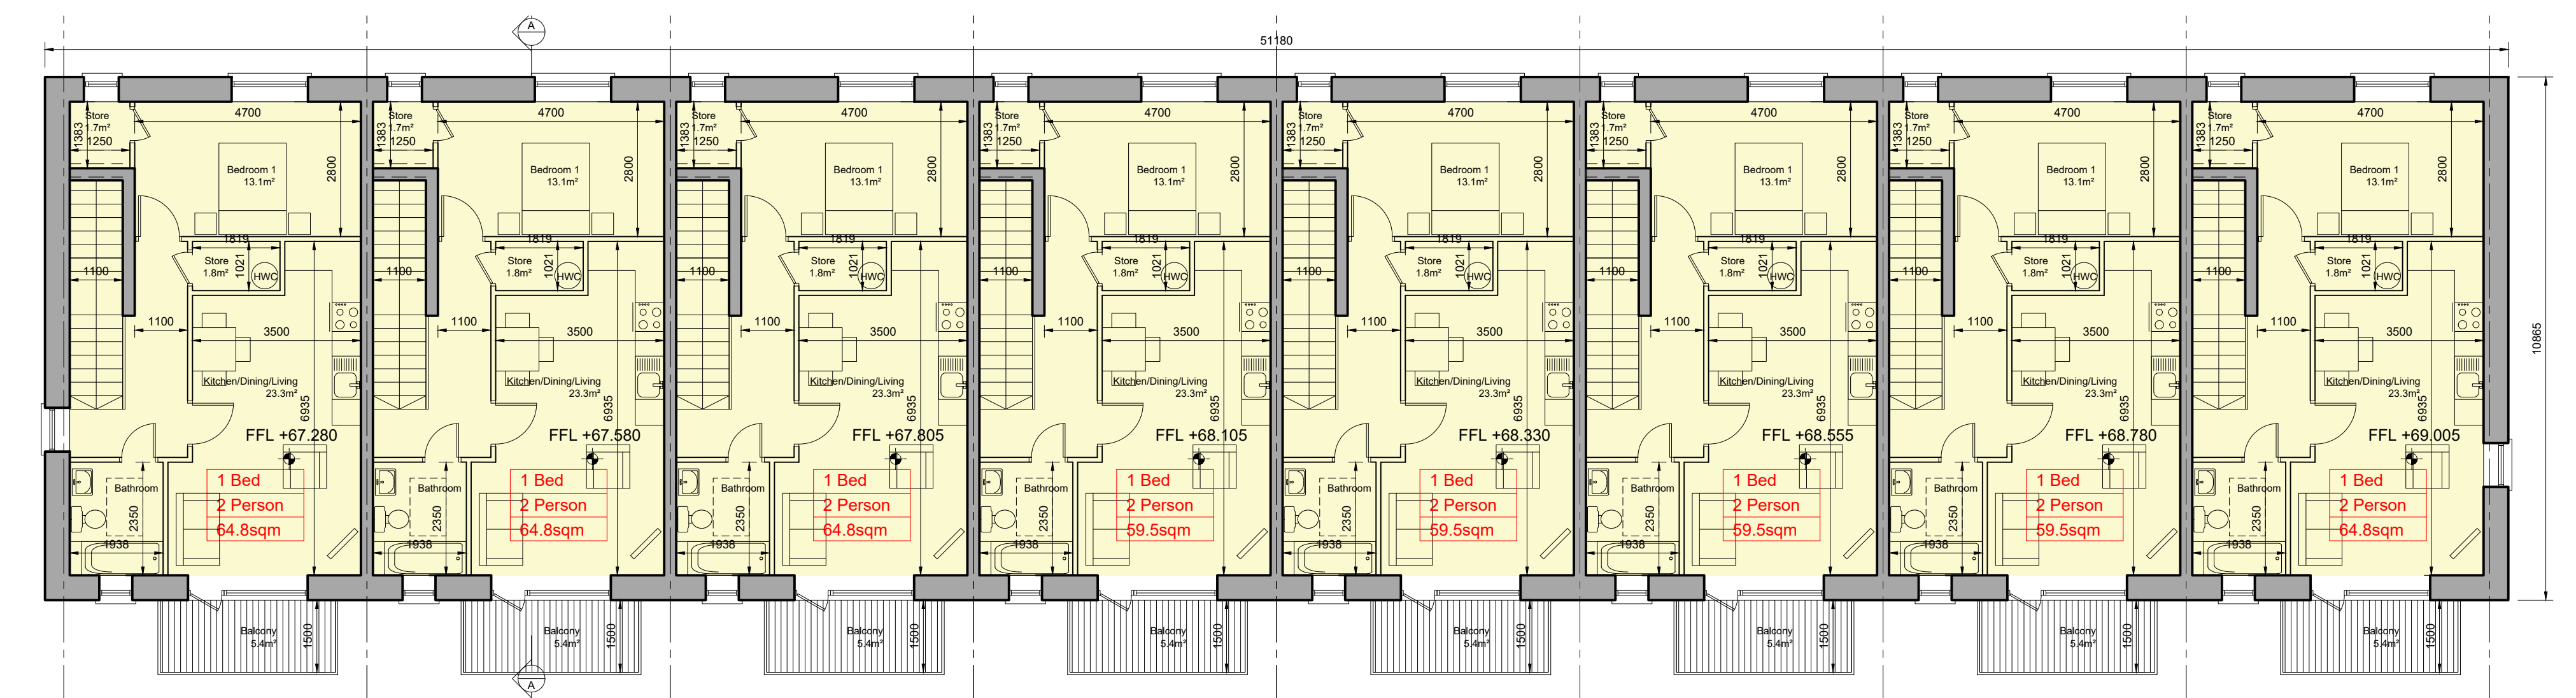

Second Floor Plan

© This drawing is copyright.
1 Do not scale this drawing.
2 Errors and omissions to be immediately notified to Architect.
3 All dimensions to be checked on site.
4 To be read with relevant Engineers drawings.

Notes:
All dimensions in millimetres.
For proposed finished floor levels please refer to proposed site layout drawing.

External Finishes:
Roof: Slate or clay/concrete tiles with solar thermal or photovoltaic panels subject to orientation and detailed design.
Walls: Painted rendered finish and/or selected facing brick where indicated on drawings.
Windows: uPVC or timber framed
Gutters/downpipes: uPVC or aluminium
Front Door: Selected coloured composite or painted timber door with fanlight and/or sidelight and/or glazed light in leaf.
Front Door canopy: Pressed or standing seam metal on Timber framing.

Unit Type

2 Bed Apartment - 4 Person
1 Bed Apartment - 2 Person

Floor Level	2 Bed/ 4P	1 Bed/ 2P	Total Units
GF / 1st	8	0	8
2nd	0	8	8
Total	8	8	16

revisions

date

inls

description

Duplex Block B

Plans

job

Development at Ringwood Shean Upper Blarney, Co Cork

client

Clockstrike Ltd

issue

Further Information

CONROY CROWE KELLY ARCHITECTS
65 MERRION SQUARE DUBLIN 2
PHONE 6613990/1 FAX 6765715
E-MAIL info@ckk.ie

drawing no. 2106-P-A1-D-B-100
rev. 1
scale 1:100@A1
date SEPT'24
drawn AOL
checked RB