






Ground Floor Plan

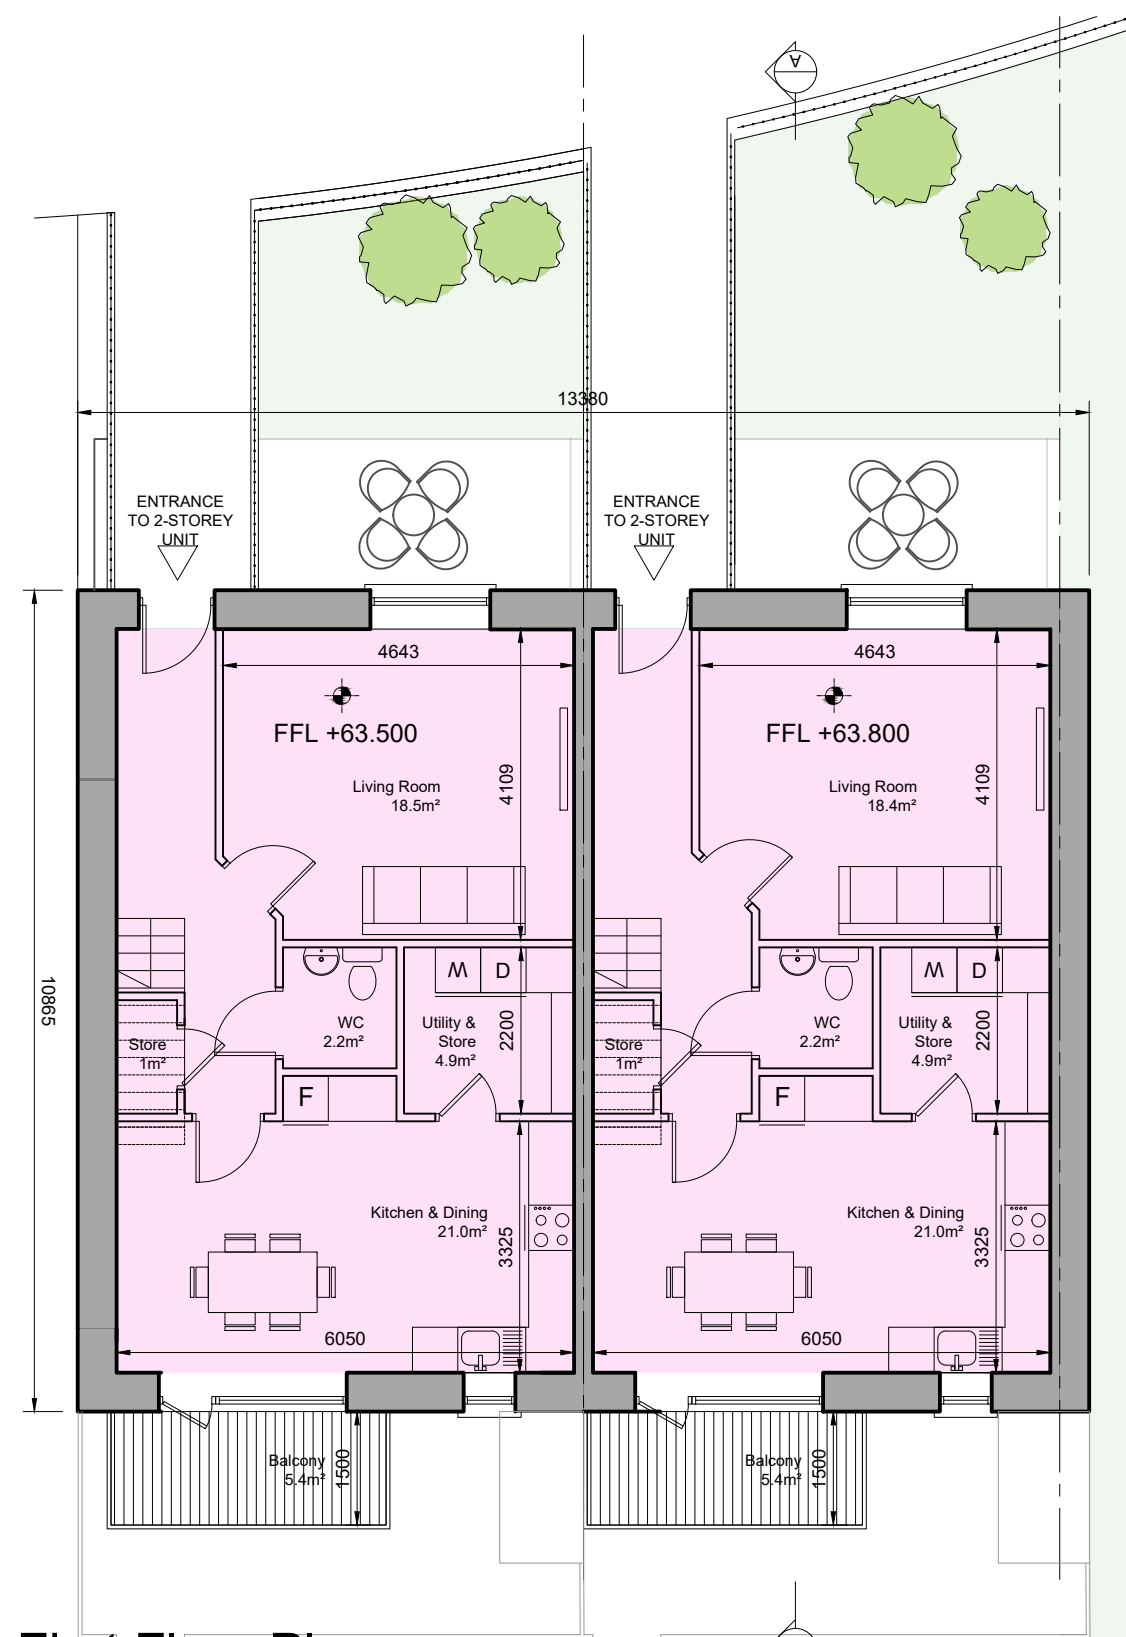

First Floor Plan

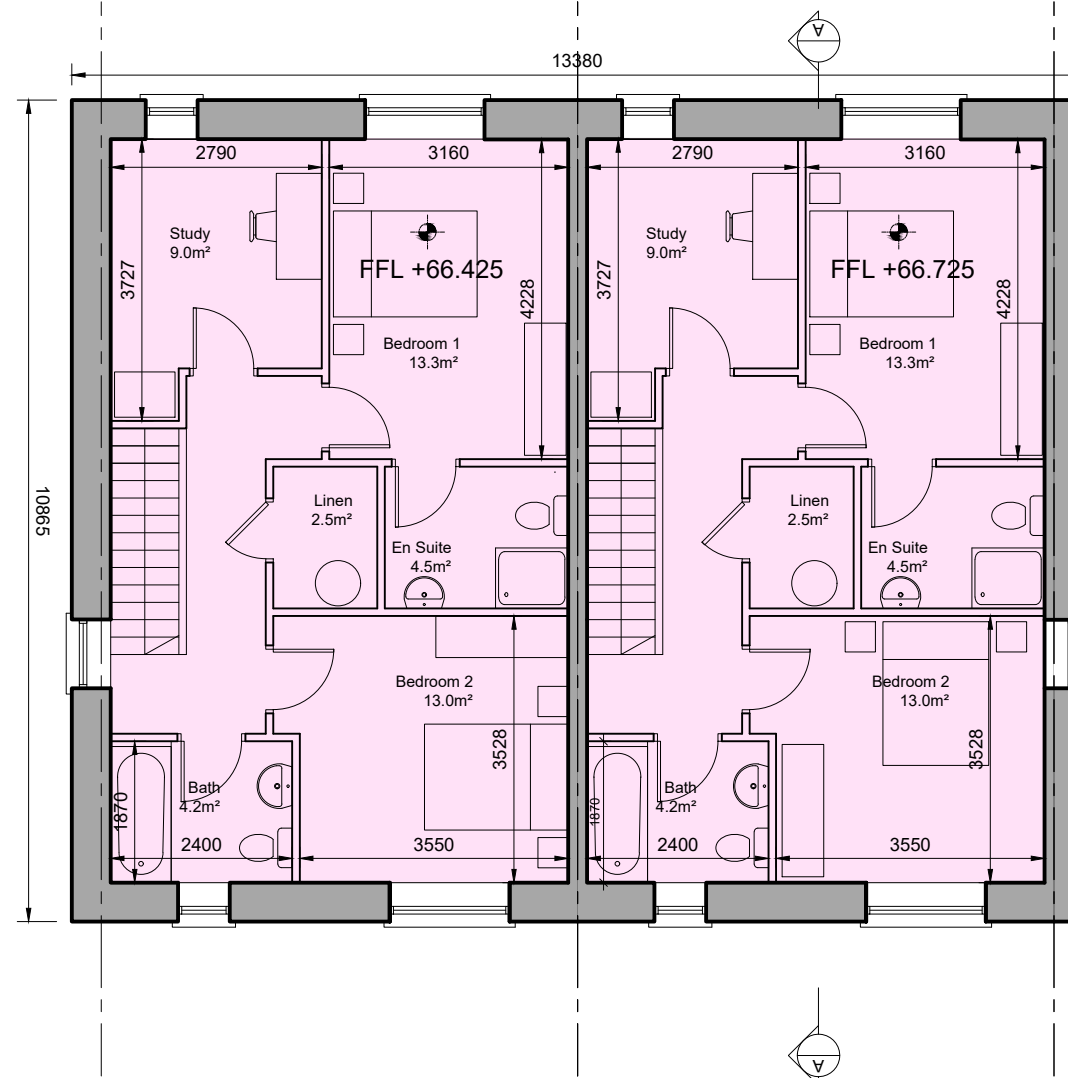

Second Floor Plan

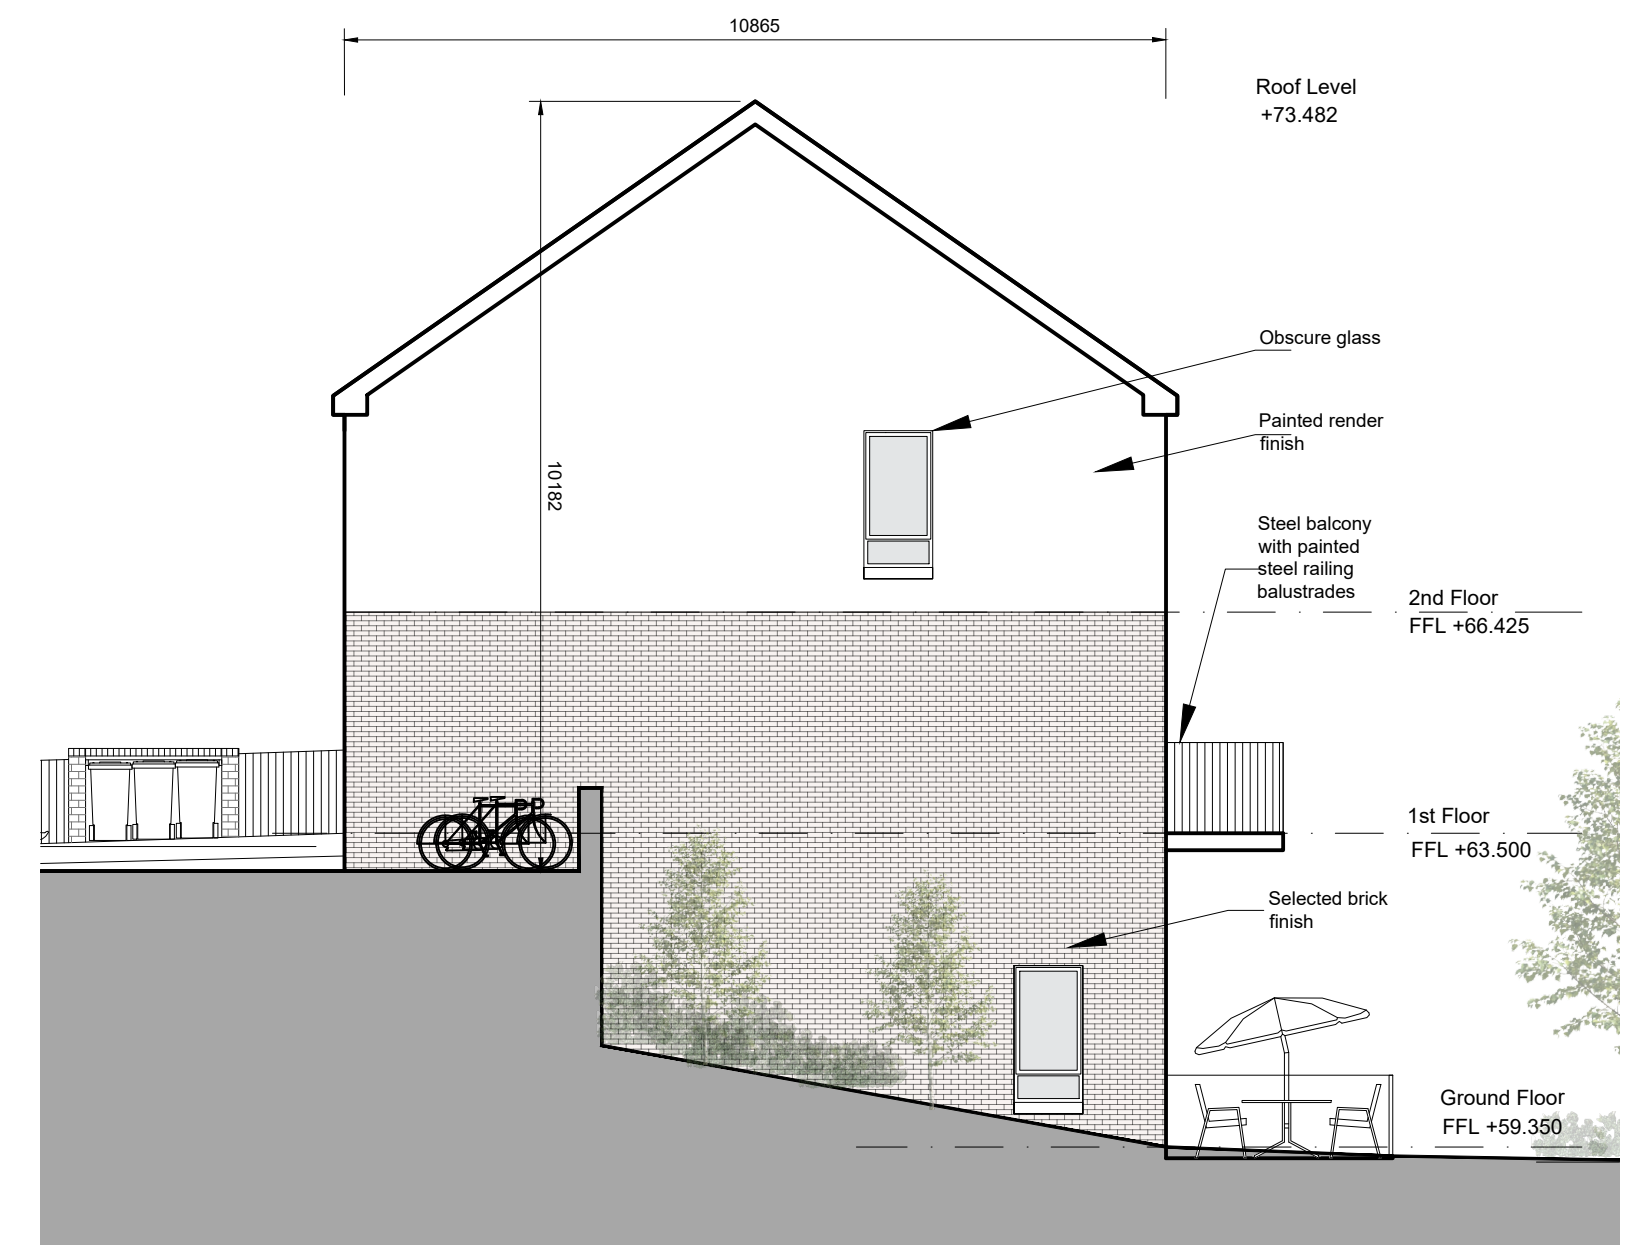

North Elevation

© This drawing is copyright.
1 Do not scale this drawing.
2 Errors and omissions to be immediately notified to Architect.
3 All dimensions to be checked on site.
4 To be read with relevant Engineers drawings.

Notes:
All dimensions in millimetres.
For proposed finished floor levels please refer to proposed site layout drawing.

External Finishes:
Roof: Slate or clay/concrete tiles with solar thermal or photovoltaic panels subject to orientation and detailed design.
Walls: Painted rendered finish and/or selected facing brick where indicated on drawings.
Windows: uPVC or timber framed.
Gutter/downpipes: uPVC or aluminium.
Front Door: Selected coloured composite or painted timber door with fanlight and/or sidelight and/or glazed light in leaf.
Front Door Canopy: Pressed or standing seam metal on Timber framing.

Unit Type

2 Bed Apartment - 4 Person
1 Bed Apartment - 2 Person


Floor Level	2 Bed/ 4P	1 Bed/ 2P	Total Units
GF	0	2	2
1st/2nd	2	0	2
Total	2	2	4




West Elevation



East Elevation

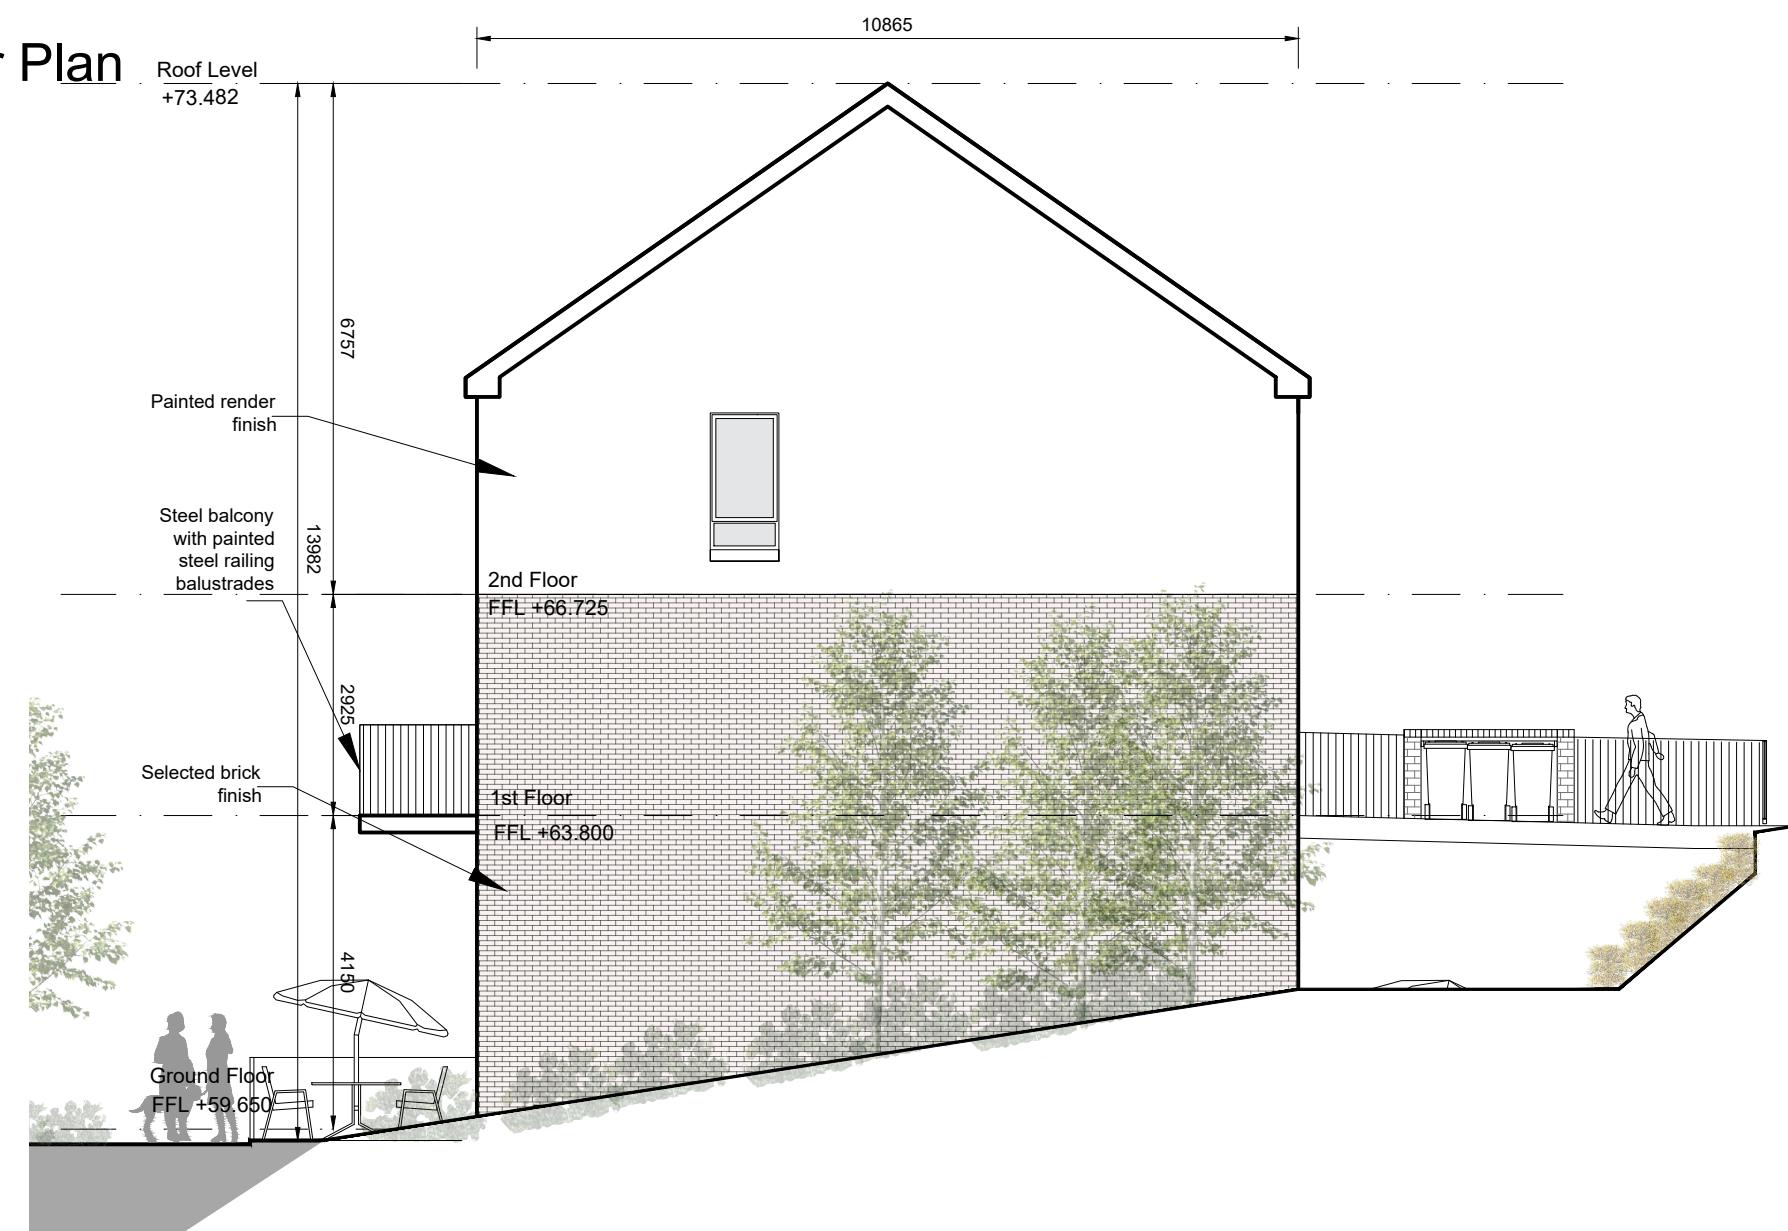

South Elevation

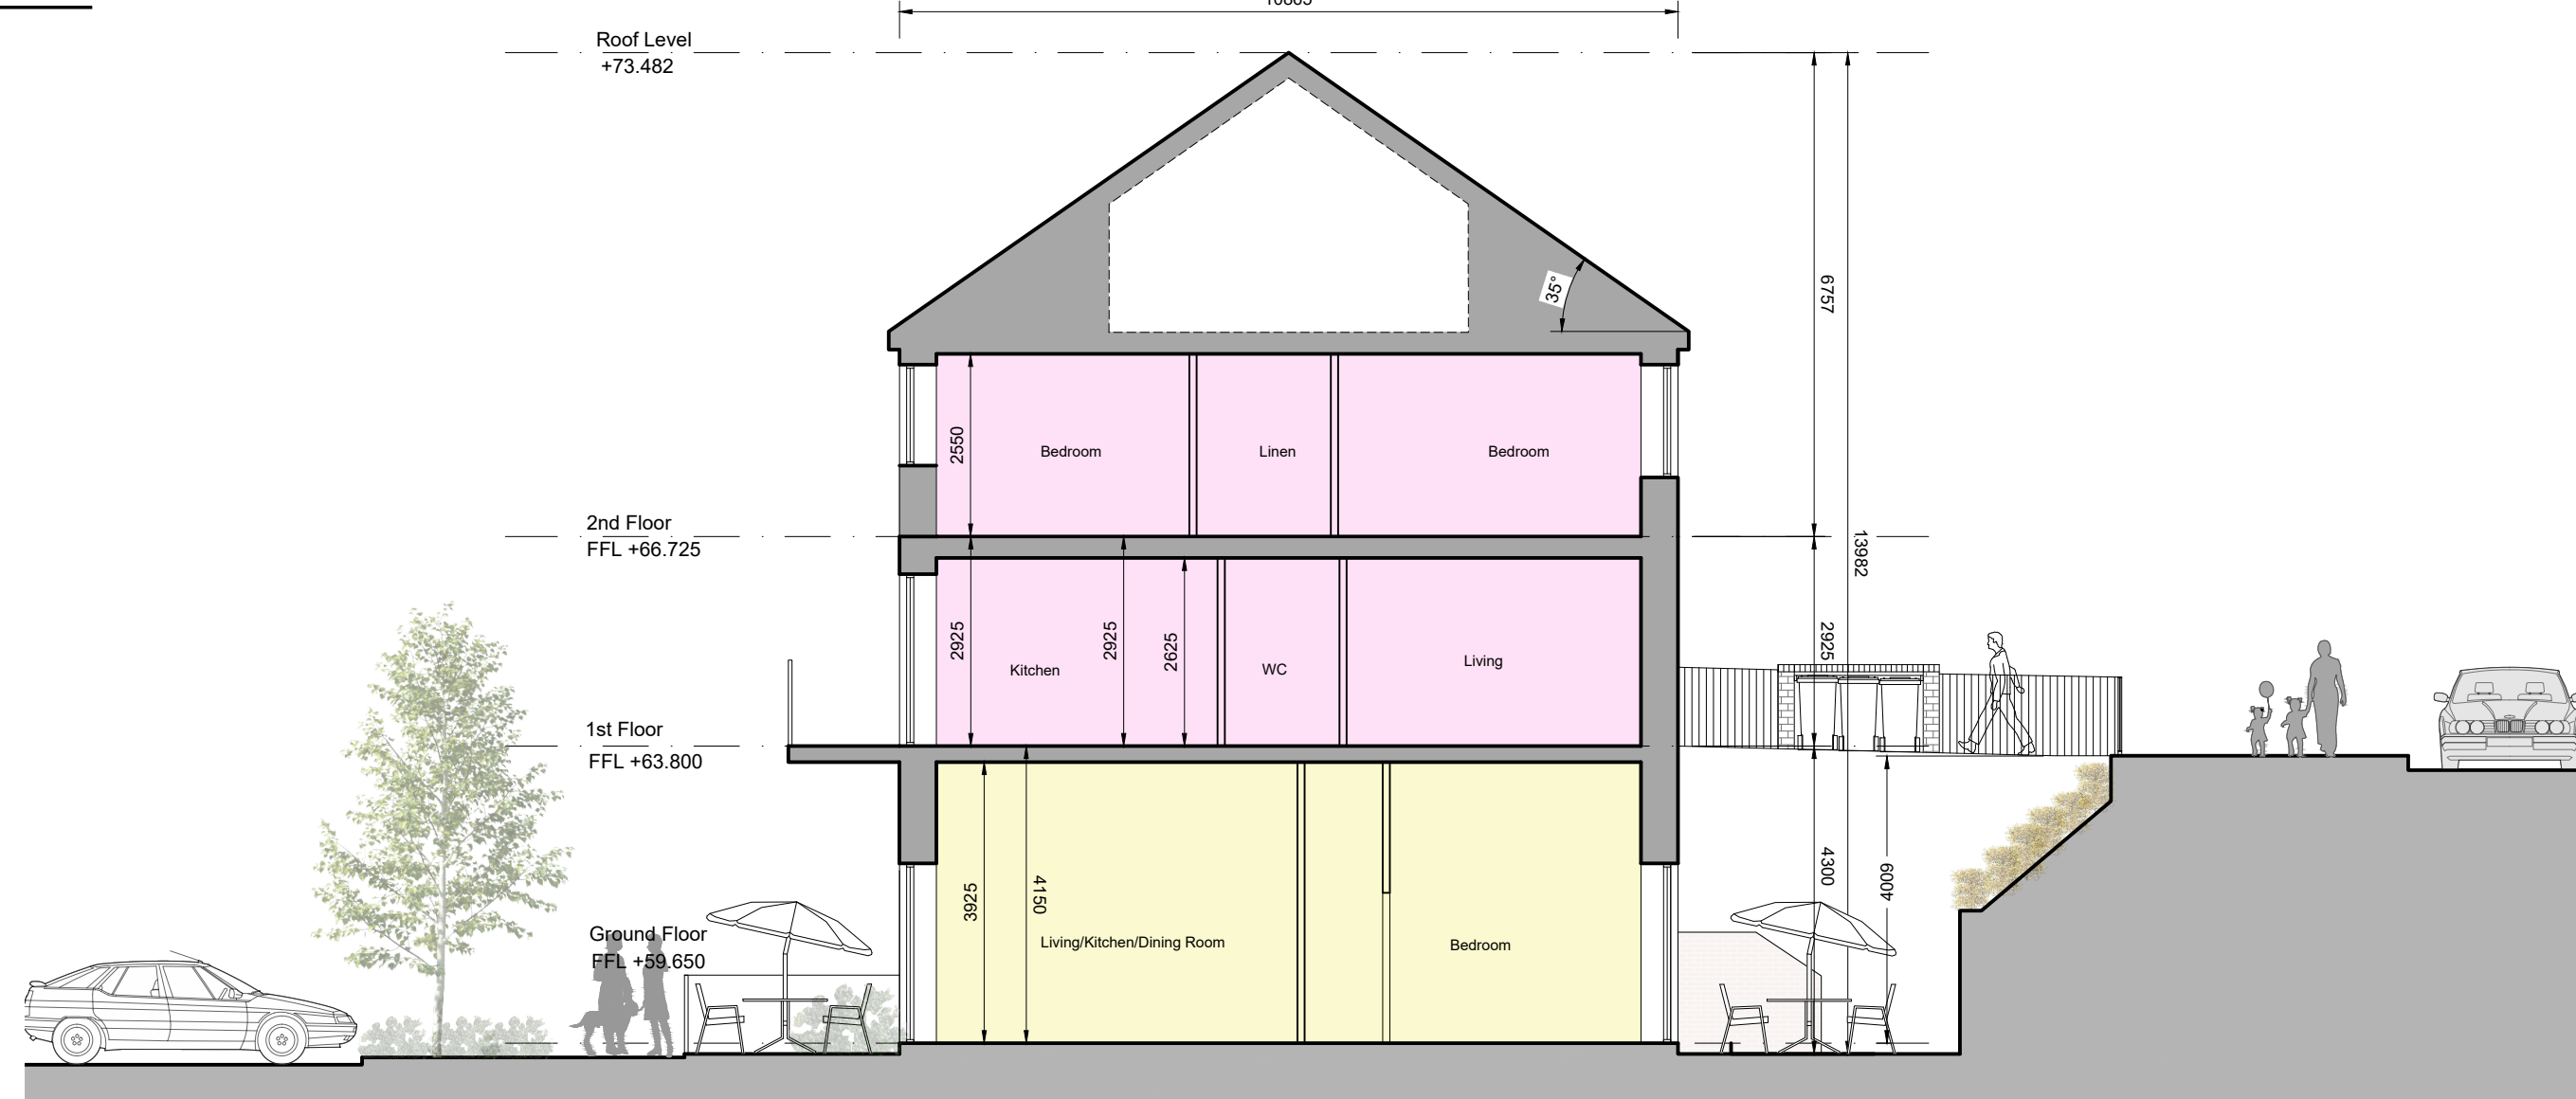

Section A-A

revisions

description	date	ins
2106-P1-D-A-100		

Duplex Block A

Plans, Elevations
& Section A-A

job

Development at
Ringwood
Shean Upper
Blarney, Co Cork

client

Clockstrike Ltd

issue

Further Information

CONROY CROWE KELLY
ARCHITECTS
65 MERRION SQUARE
DUBLIN 2
PHONE 6613990/1 FAX 6765715
E-MAIL info@ckk.ie