




West Facing Elevation (facing communal open space)



East Facing Elevation (facing upper road)

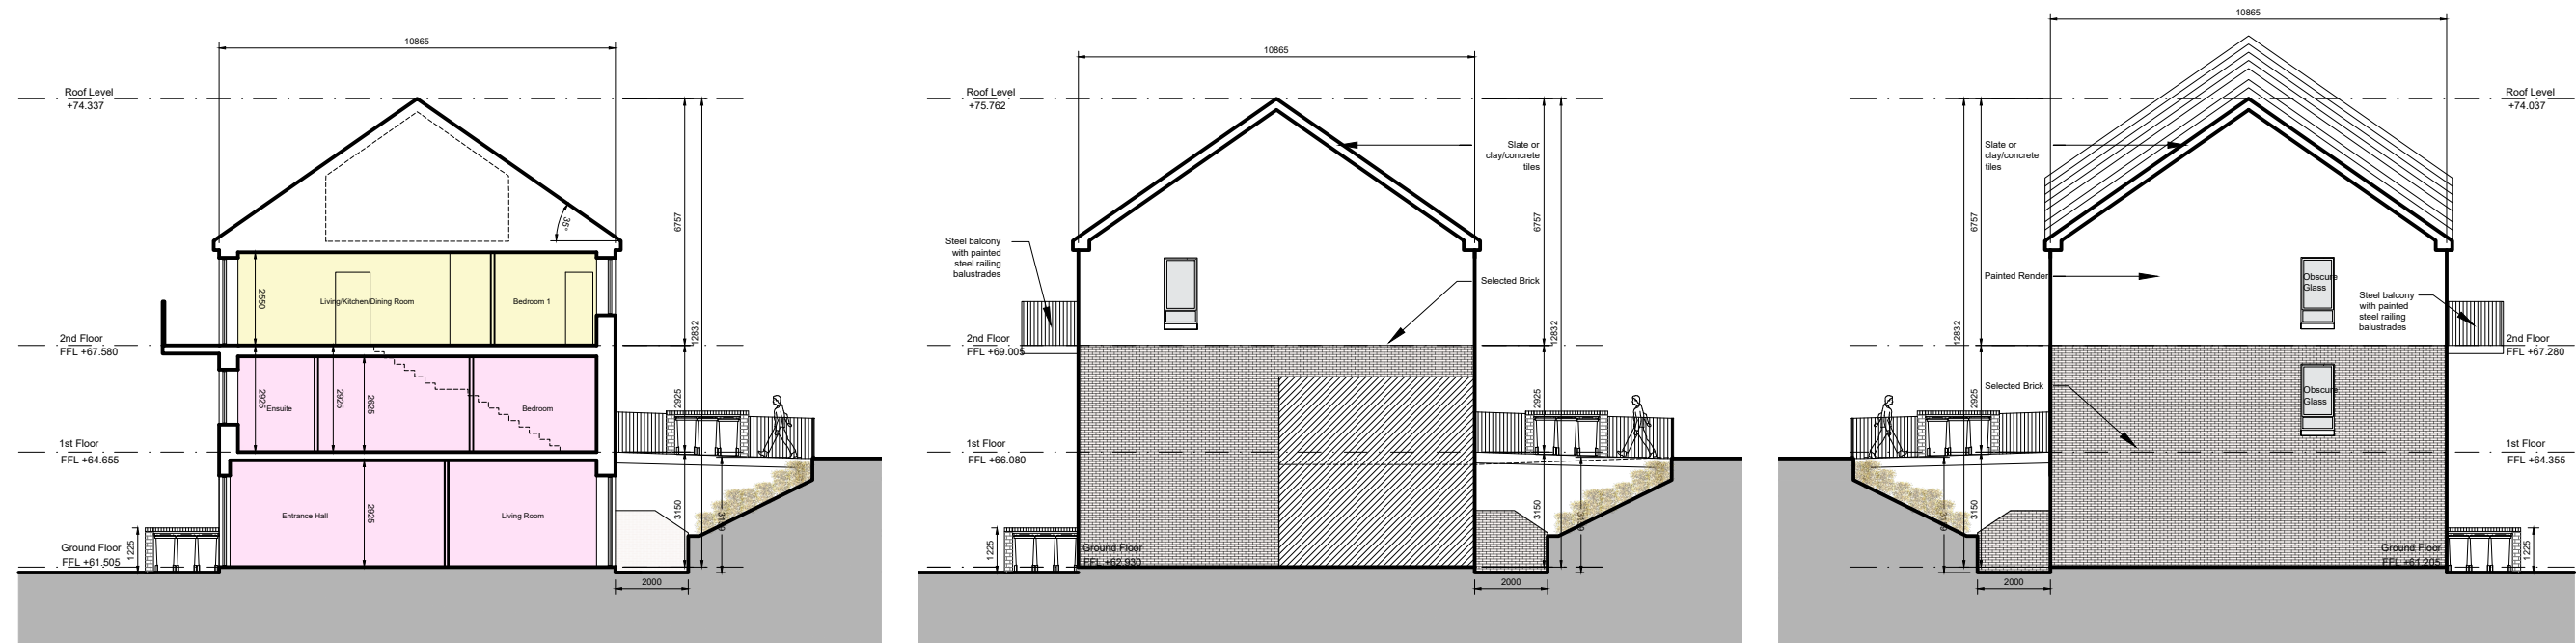

Section AA

South Gable Elevation

North Gable Elevation

Sections and Elevations @ 1/200

© This drawing is copyright.
1 Do not scale this drawing.
2 Errors and omissions to be immediately notified to Architect.
3 All dimensions to be checked on site.
4 To be read with relevant Engineers drawings.

Notes:
All dimensions in millimetres.
For proposed finished floor levels please refer to proposed site layout drawing.

External Finishes:
Roof: Slate or clay/concrete tiles with solar thermal or photovoltaic panels subject to orientation and detailed design.
Walls: Painted rendered finish and/or selected facing brick where indicated on drawings.
Windows: uPVC or timber framed
Gutters/downpipes: uPVC or aluminium
Front Door: Selected coloured composite or painted timber door with fanlight and/or sidelight and/or glazed light in leaf.
Front Door Canopy: Pressed or standing seam metal on Timber framing.

revisions	date	ins
description		
Duplex Block B		
Elevations & Section A-A		
drawing no. 2106-P1-D-B-101		
rev. 1		
job		
Development at Ringwood Shean Upper Blarney, Co Cork		
client		
Clockstrike Ltd		
issue		
Planning Further Information		
CONROY CROWE KELLY ARCHITECTS		
65 MERRION SQUARE DUBLIN 2		
PHONE 6613990/1 FAX 6765715		
E-MAIL info@ckk.ie		