


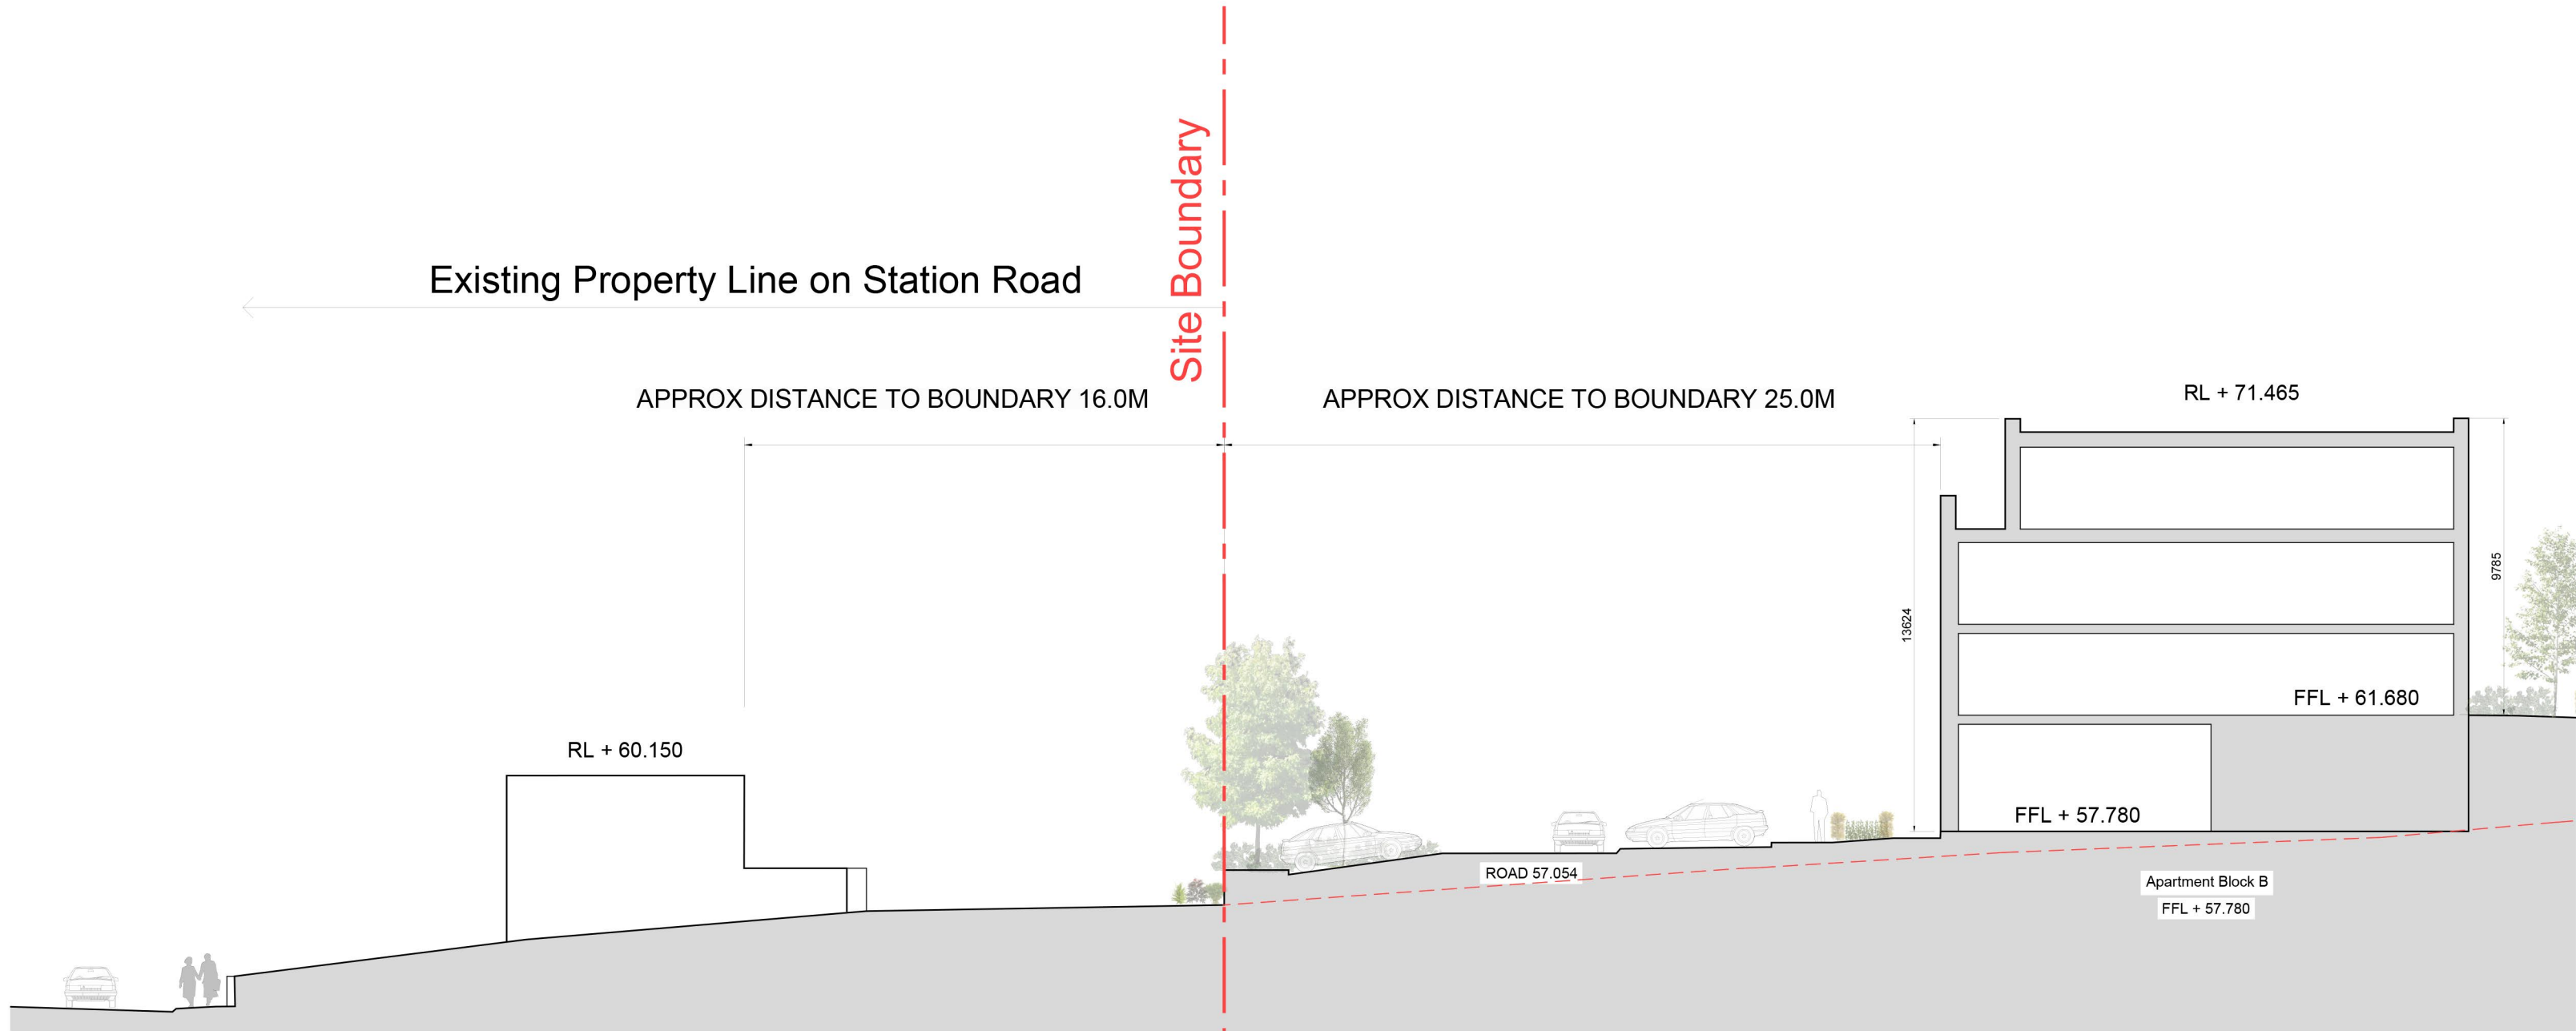

SITE SECTION A-A



SITE SECTION A-A (continued)



SITE SECTION B-B



SITE SECTION B-B (continued)

© This drawing is copyright.

- Do not scale this drawing.
- Errors and omissions to be immediately notified to Architect.
- All dimensions to be checked on site.
- To be read with relevant Engineers drawings.
- All levels are in metres and relate to Mean Head OD.

NOTE:

FOR ROAD LEVELS REFER TO ENGINEER'S SITE LAYOUT PLAN

FOR ALL OF THE FOLLOWING DIMENSIONS PLEASE REFER TO THE SITE LAYOUT DRAWINGS

- DIMENSIONS BETWEEN PROPOSED BUILDINGS
- DIMENSIONS FROM PROPOSED BUILDINGS TO ADJACENT EXISTING BUILDINGS
- DIMENSIONS TO THE PLANNING APPLICATION RED LINE.

----- EXISTING GROUND LEVEL

KEYPLAN

revisions	date	ins
description	2106-P1-S-115	1
Site Sections A-A & B-B		
job	scale	1:200@A1+
Development at Ringwood, Shean Upper, Blarney, Co Cork	date	Sep'24
	drawn	MN
	checked	RB
client	Clockstrike Ltd	
issue	Further Information	
CONROY CROWE KELLY ARCHITECTS 65 MERRION SQUARE DUBLIN 2 PHONE 6613990/1 FAX 6765715 E-MAIL info@ccck.ie		