



NOTES

ALL DIMENSIONS IN METRES

DO NOT SCALE FROM DRAWING.

FOR ANY DISCREPANCIES FOUND PLEASE CONSULT WITH DESIGN OFFICE.

THIS DRAWING SHOULD BE READ IN CONJUNCTION WITH ALL CONTRACT DRAWINGS, DOCUMENTS AND SPECIFICATIONS.

ALL ATTENUATION TANKS COVERS TO BE LOCKABLE, INCLUDE A FALL ARREST SYSTEM (OPENING IN THE SAME DIRECTION AS THE COVER), AND TO BE LARGE ENOUGH FOR ENTRY WITH FULL BA EQUIPMENT.

DETENTION BASIN SIDE-SLOPES TO BE MAXIMUM GRADIENT OF 1:4 SLOPE. DETENTION BASIN GRADIENT EQUIVALENT TO ATTENUATION TANK GRADIENT.

SURCHARGING OF ATTENUATION TANKS VIA THE OVERFLOW PIPE FROM THE DOWNSTREAM FLOW CONTROL MANHOLE. LOCKED GRATED MANHOLES TO ALSO ALLOW FOR SURCHARGING AND SUBSEQUENT ONWARD FLOW OF FLOOD WATERS

SEE TYPICAL ATTENUATION TANK DETAILS DRAWING REFERENCE 21079HD-DBATD-P01

LEGEND:

Proposed Storm Manhole

Proposed Stormwater Sewer


Proposed Attenuation Tank

Proposed Hydrocarbon Interceptor

Proposed Flow control manhole

Existing Service Wayleave

Proposed Attenuation basin/swale feature

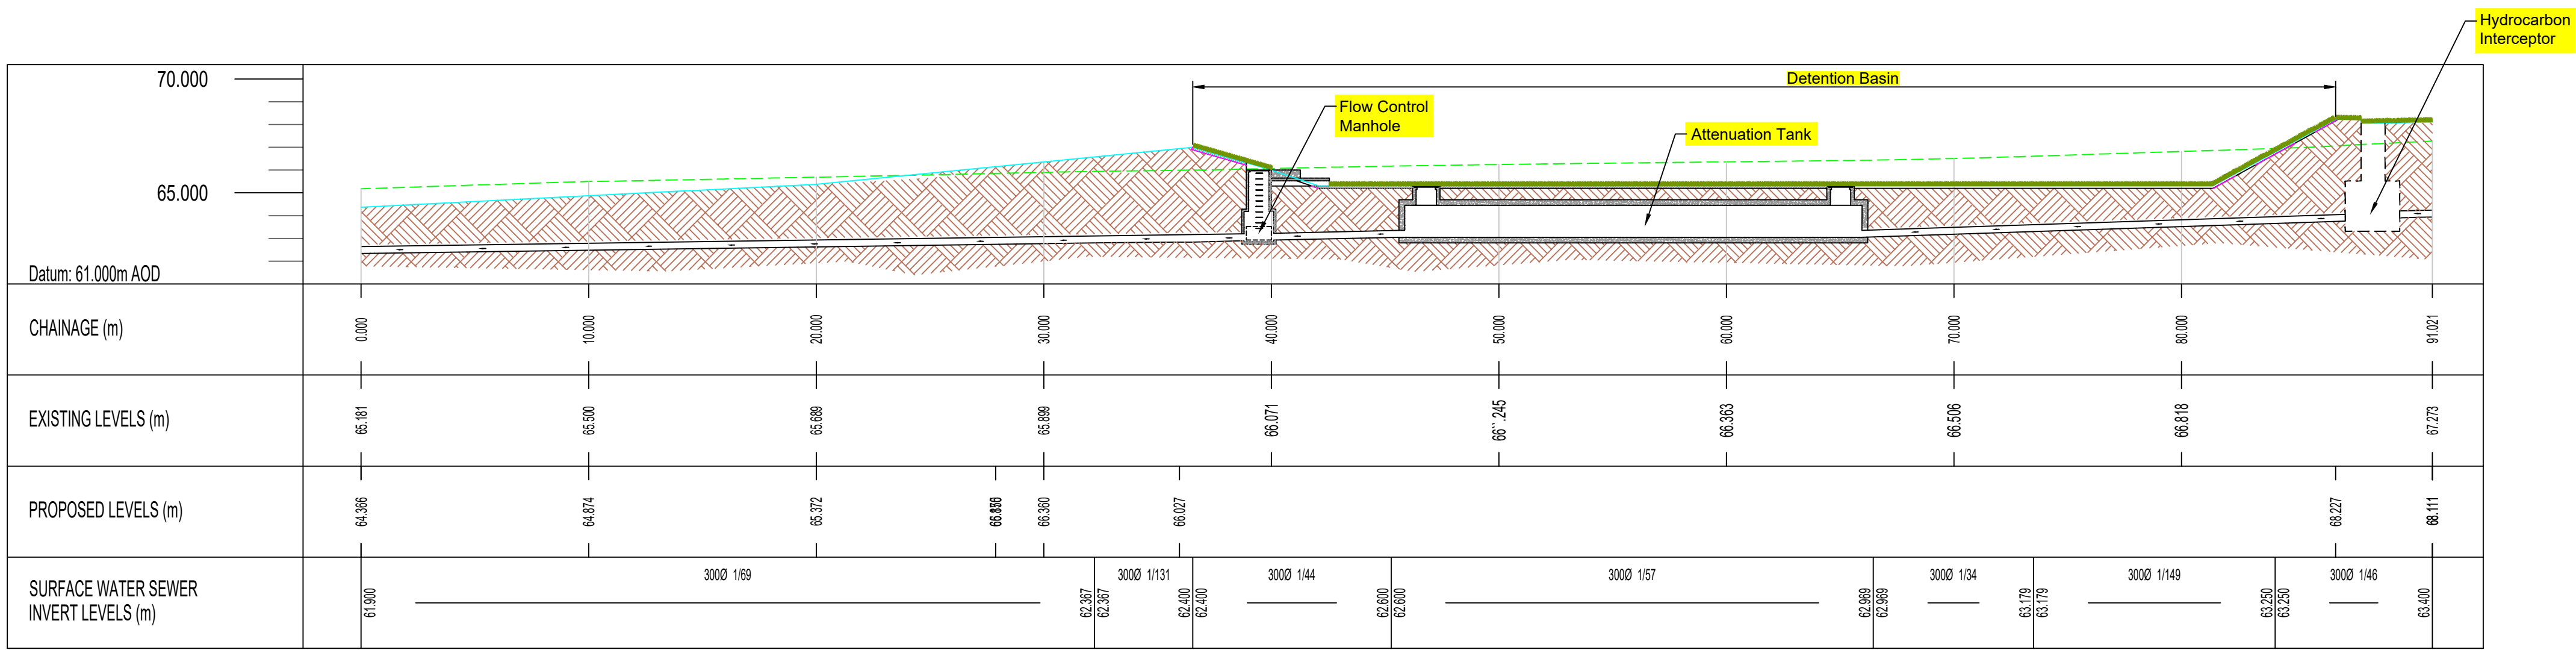

© Copyright

The information on this drawing is confidential and must not be disclosed to any third party or reproduced, in whole or part, without the express written consent of MHL & Associates Ltd.

All drawings remain the property of MHL & Associates Ltd.

Includes Taille Éireann data reproduced under Licence number: CYAL50352843.

Unauthorised reproduction infringes Taille Éireann and Government of Ireland copyright.

© National Mapping Division of Taille Éireann. All rights reserved.

Rev.	By.	Date.	Description.

Drawing Status: **PLANNING**

NOT CERTIFIED FOR CONSTRUCTION

Project Title:

Proposed Residential Development at Ringwood, Blarney, Co. Cork

Drawing Title:

Detention Basin / Attenuation Tank Layout Attenuation Tank 1c (Sheet 4 of 5)

Client:

Clockstrike Ltd.

MHL

M.H.L. & Associates Ltd.
Consulting Engineers,
Unit 1B,
The Atrium,
Blackpool,
Cork.

Tel: 021-4840214
Fax: 021-4840215
E-Mail: info@mhl.ie



Designed: DM	Drawn: PK	Checked: BM
Scale: As Shown		Date: Sept. 2024
Job No.	Drawing No.	Revision.
21079HD	21079HD-MHL-DBAT-P04	0