




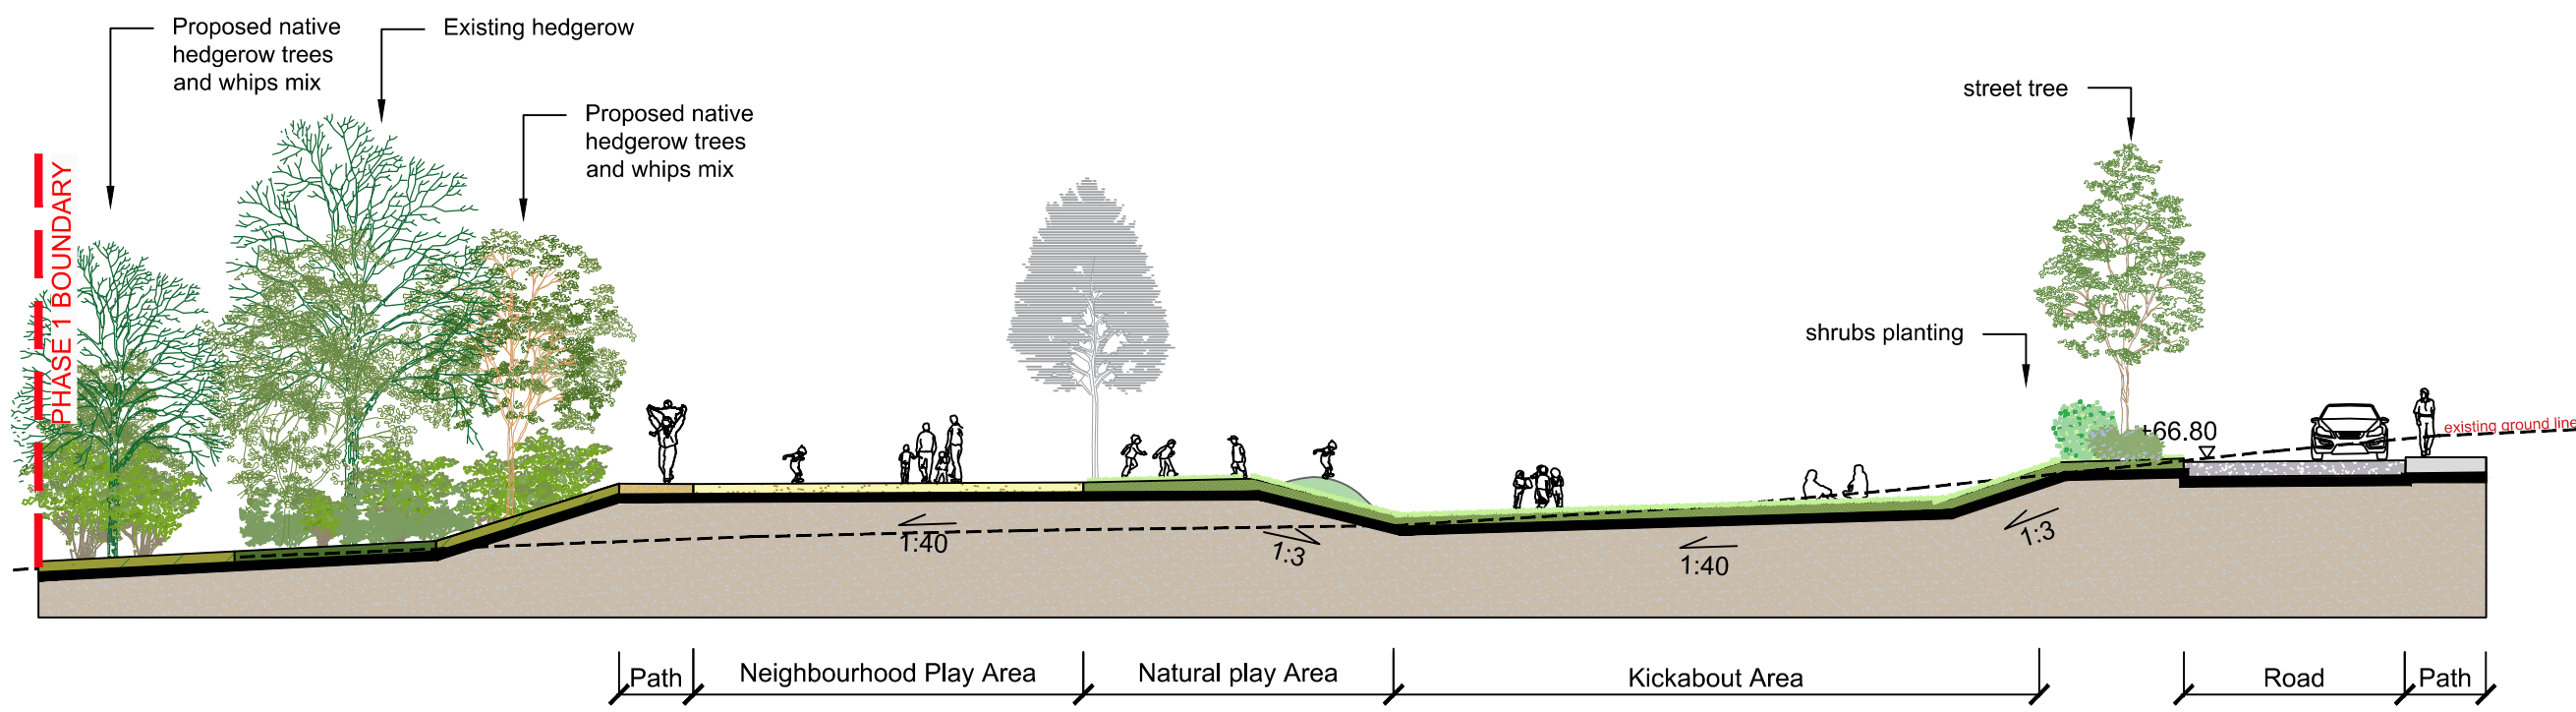


SECTION A:A 1:200 @A1

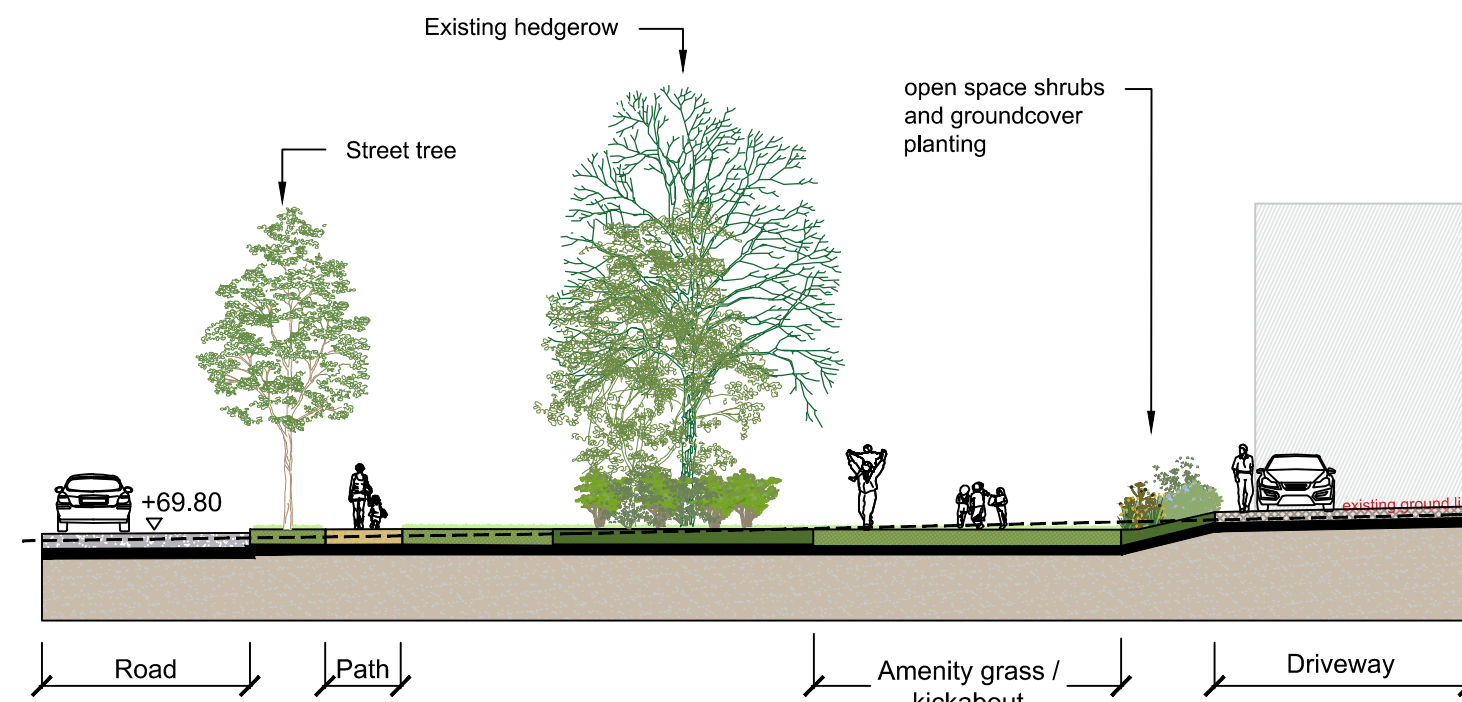


SECTION B:B 1:200 @A1

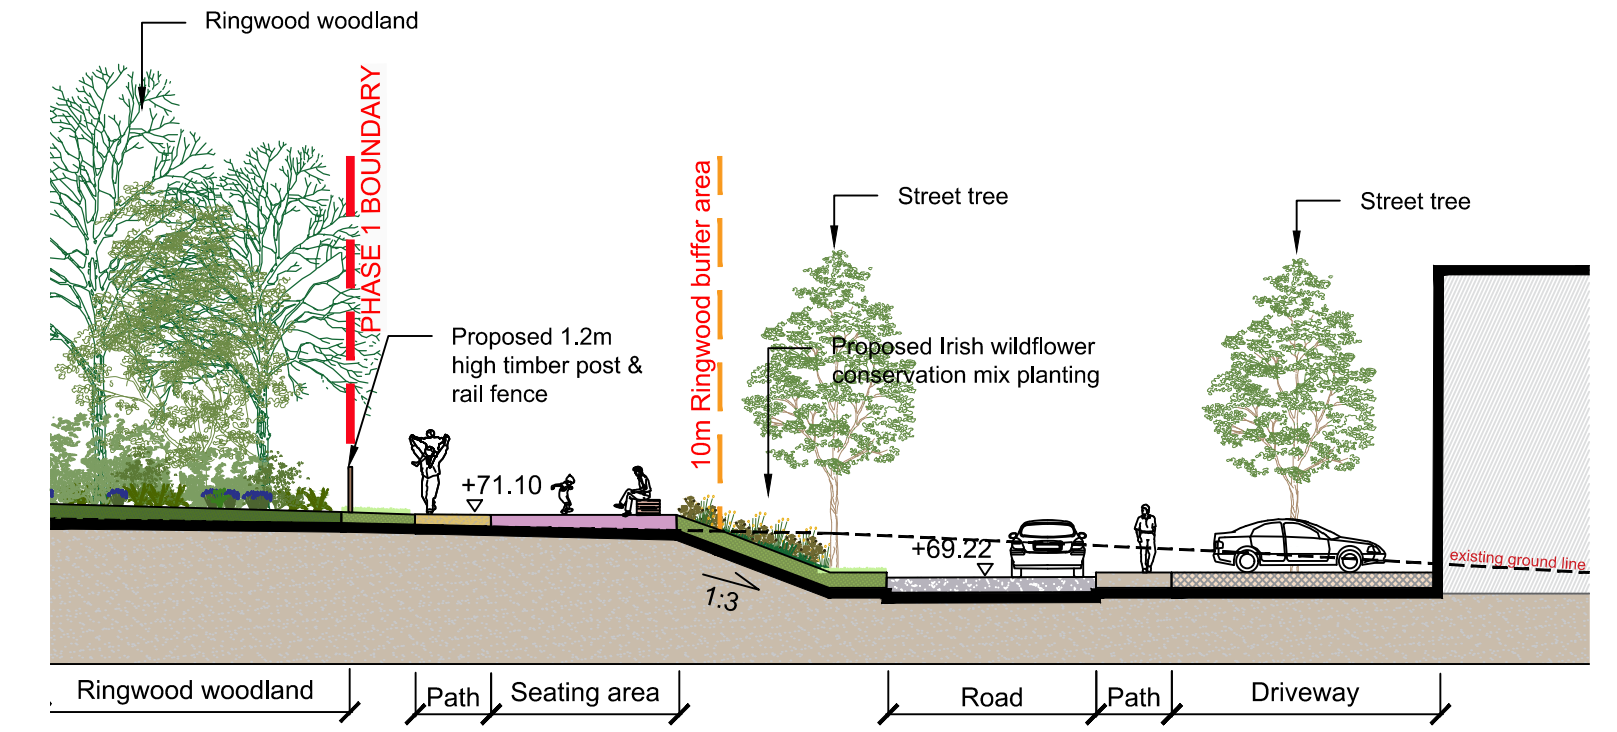


SECTION C:C 1:200 @A1

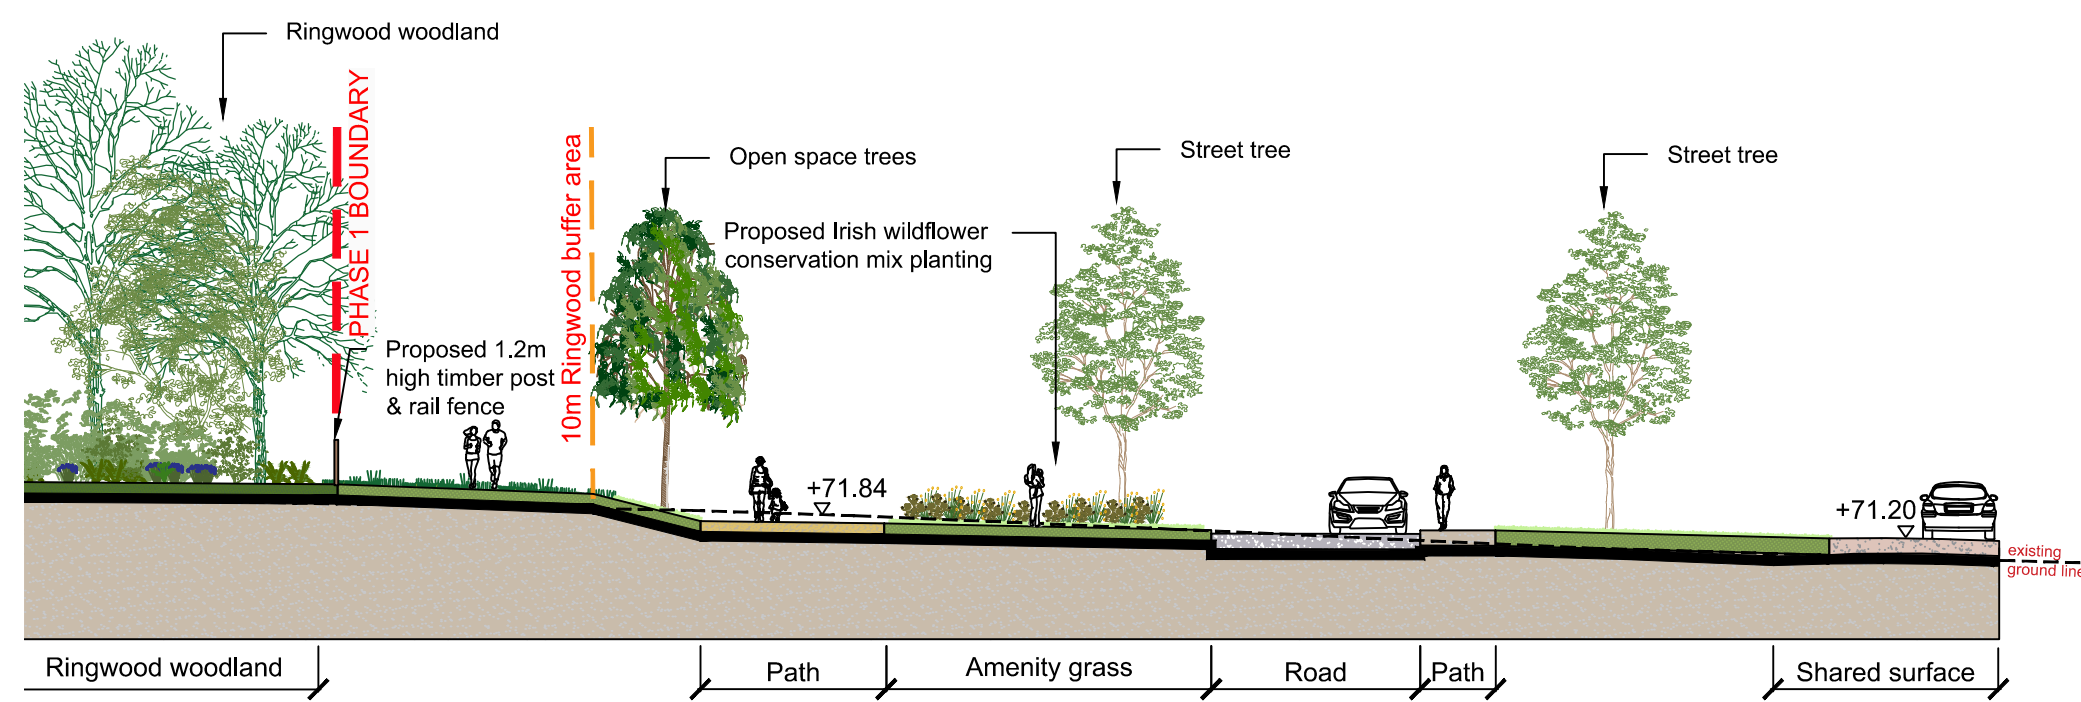


SECTION D:D 1:200 @A1

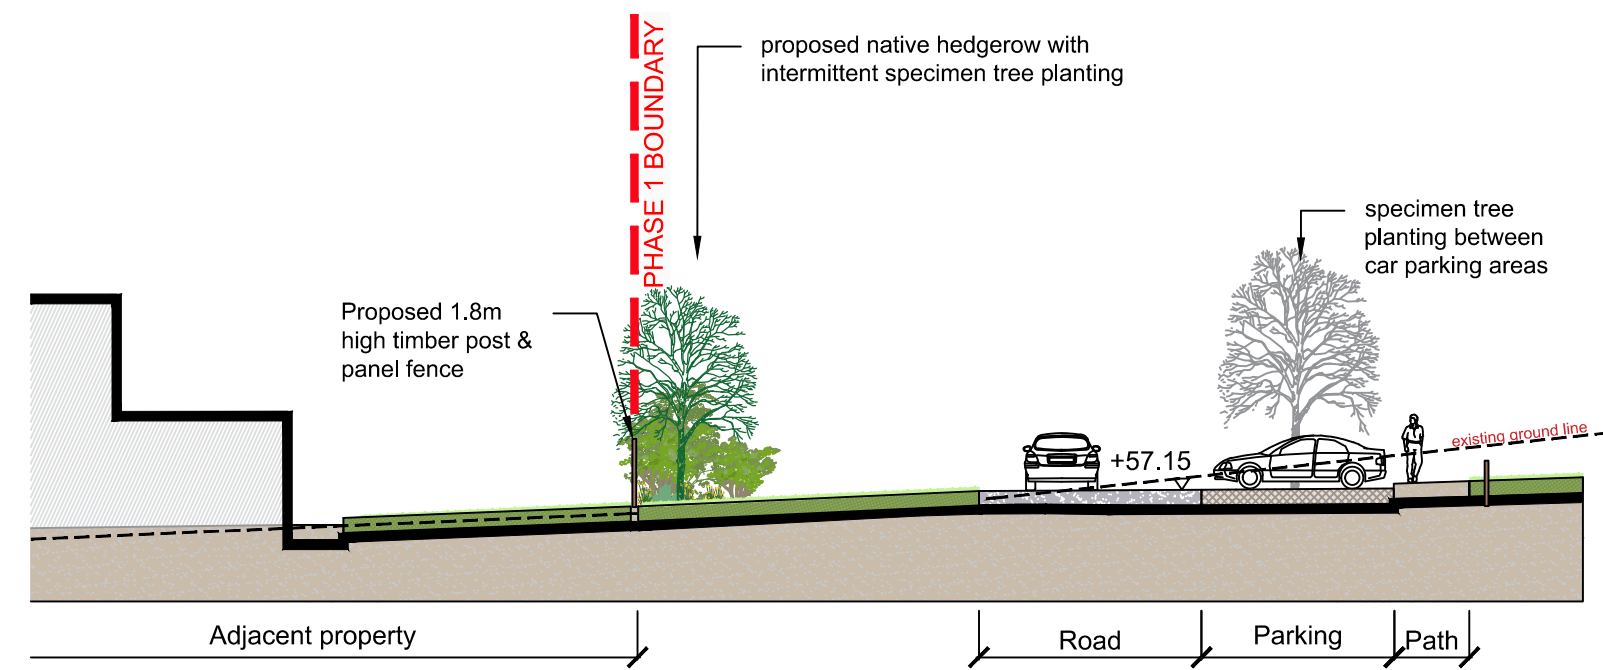


SECTION E:E 1:200 @A1

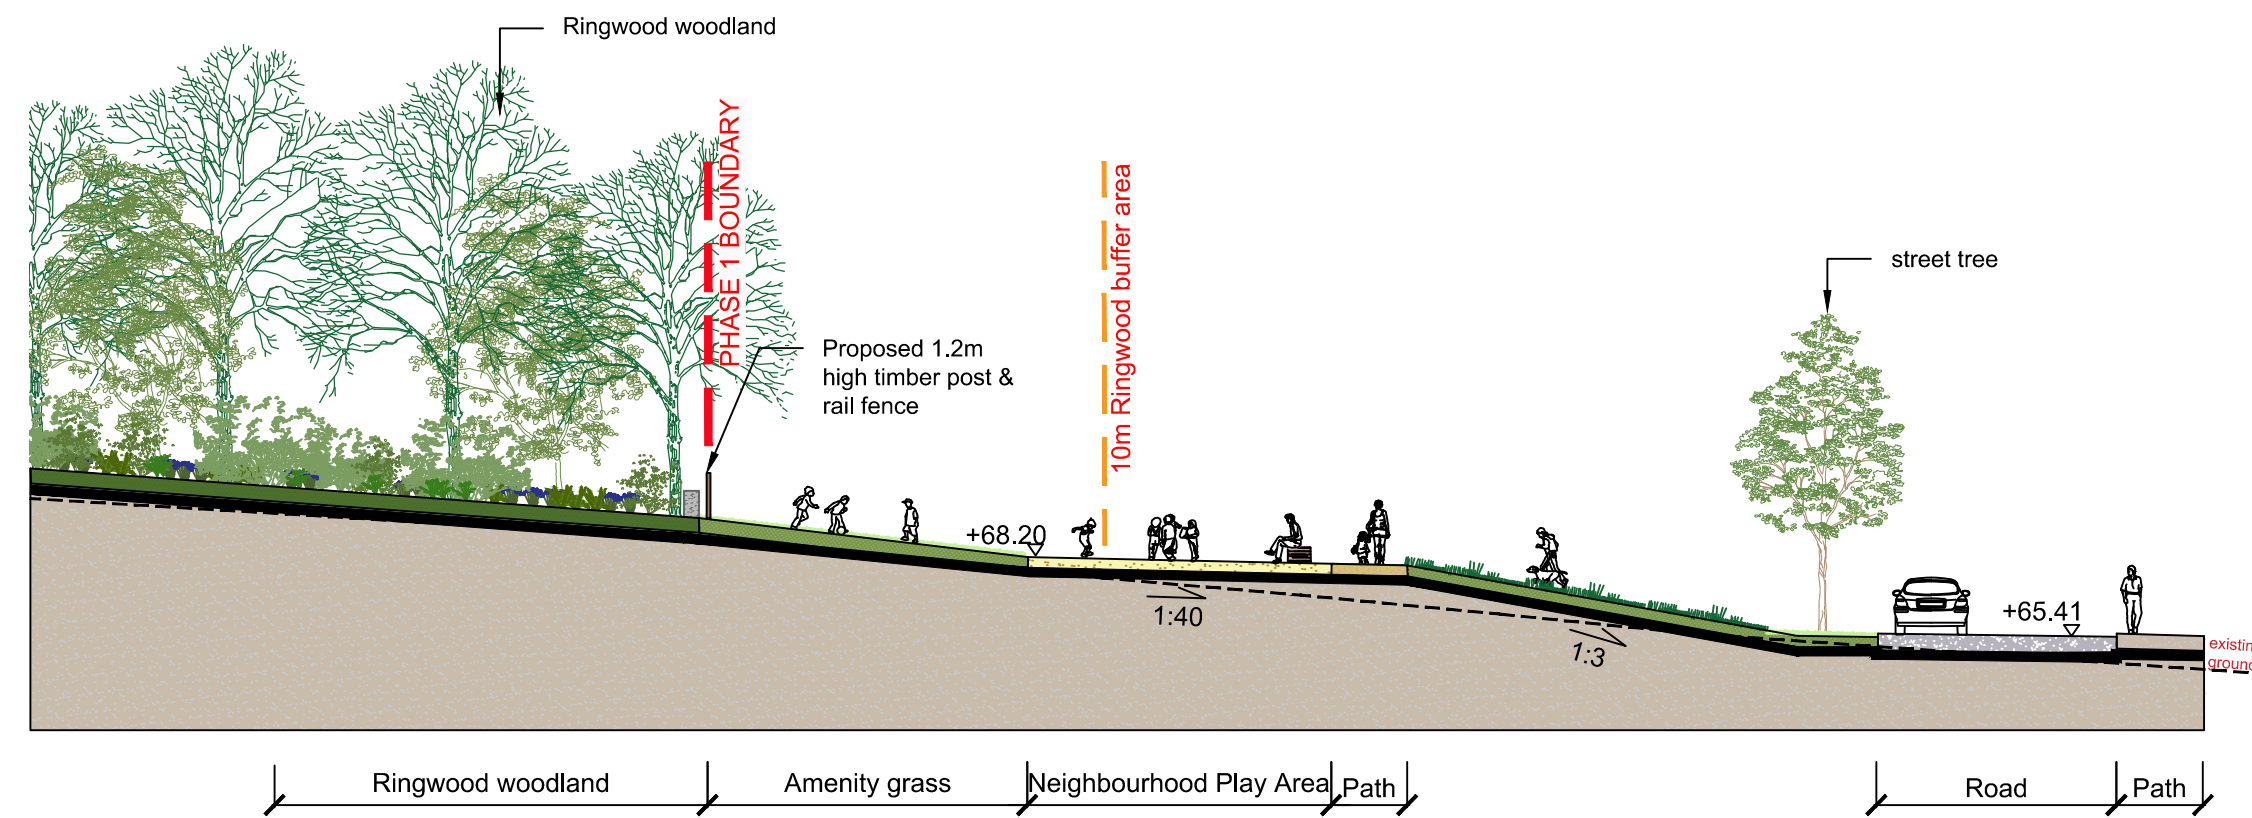


SECTION F:F 1:200 @A1

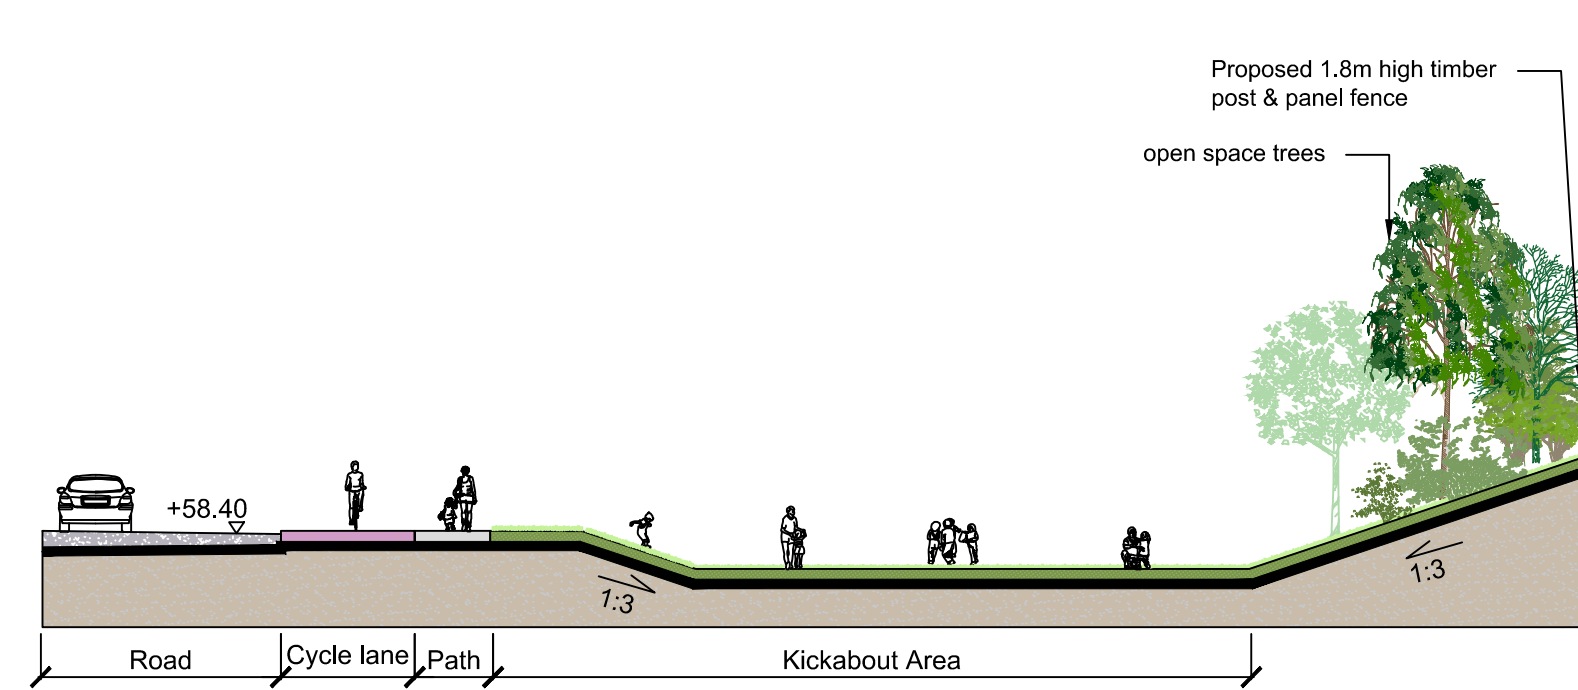

SECTION G:G 1:200 @A1

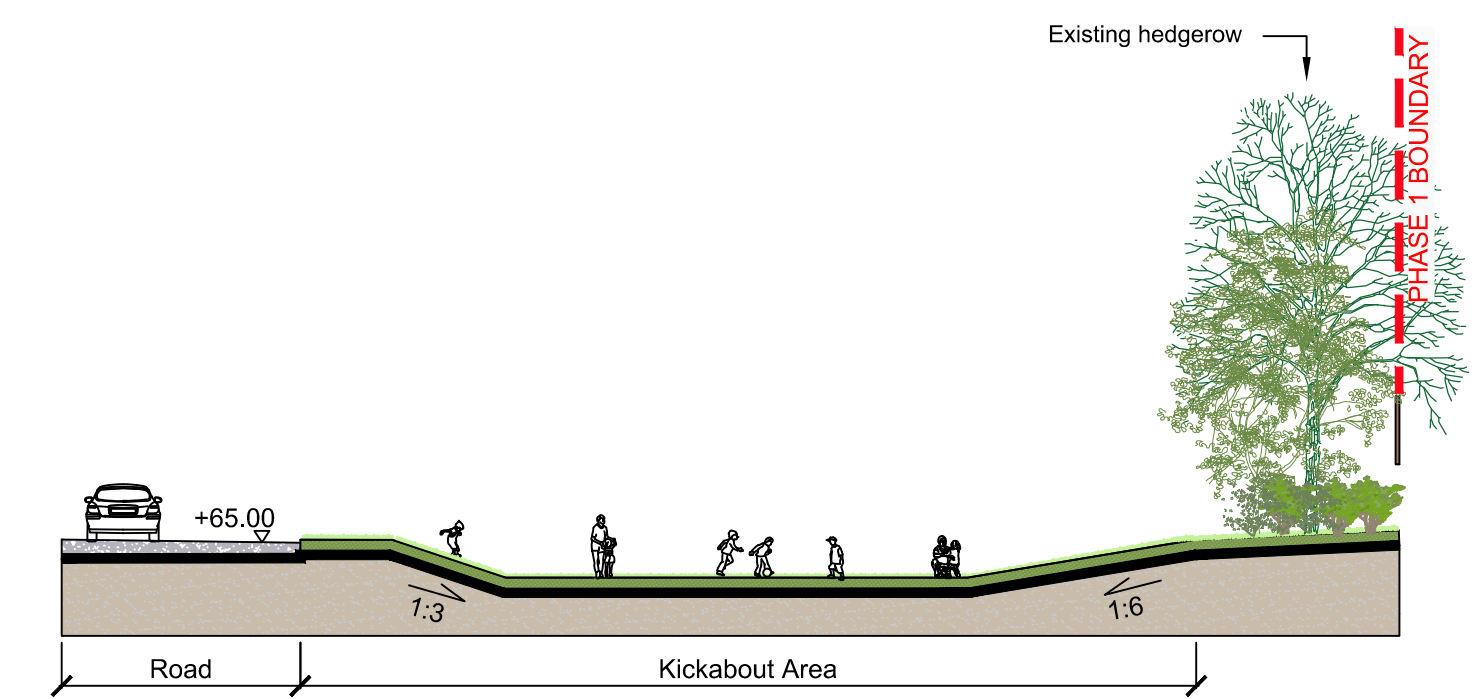

SECTION I:I 1:200 @A1

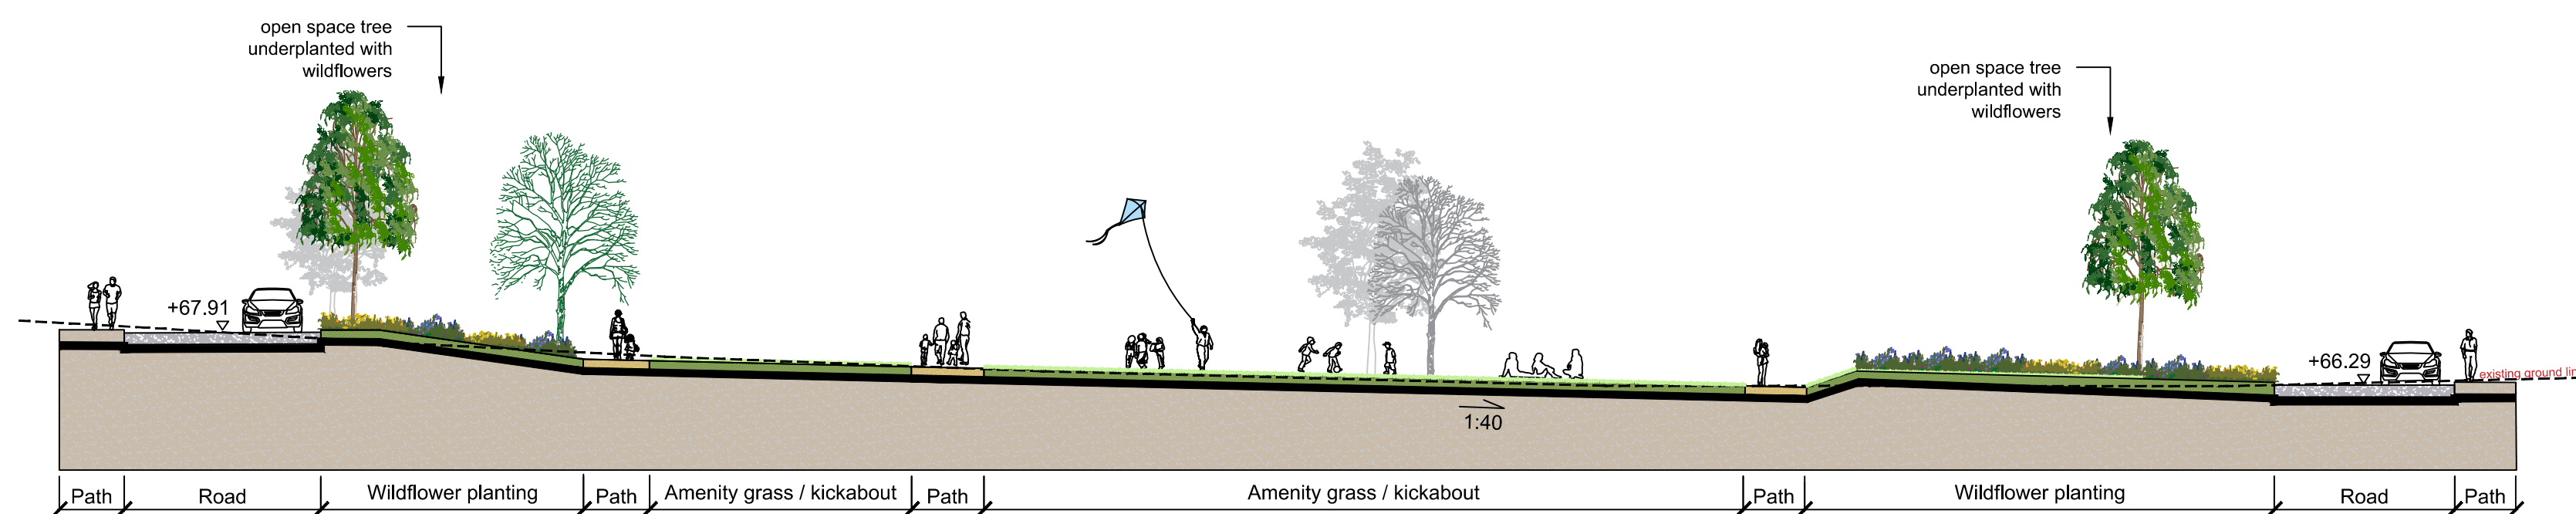


SECTION H:H 1:200 @A1

NOTE: THIS DRAWING IS INTENDED FOR THE PURPOSE OF MAKING A PLANNING APPLICATION AND MAY NOT BE USED FOR ANY OTHER PURPOSE.

REV	DATE	AMENDMENT
-----	------	-----------

CUNNANE STRATTON REYNOLDS
LAND PLANNING & DESIGN

CORK OFFICE
COPLEY HALL COTTERS STREET CORK
TEL 021 496 9224 FAX 021 496 9012
EMAIL corkinfo@csrlandplan.ie

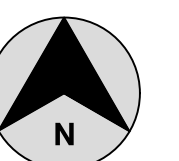

PROJECT: RINGWOOD PHASE 1 DEVELOPMENT BLARNEY, CO. CORK	DATE: SEPTEMBER 2024
DRAWING: OPEN SPACE SECTIONS	SCALE: 1:200 @ A1
	DRAWN: CHECKED: NC JK
	DRAWING NO: 21619-2-103