




View A



View B



View C

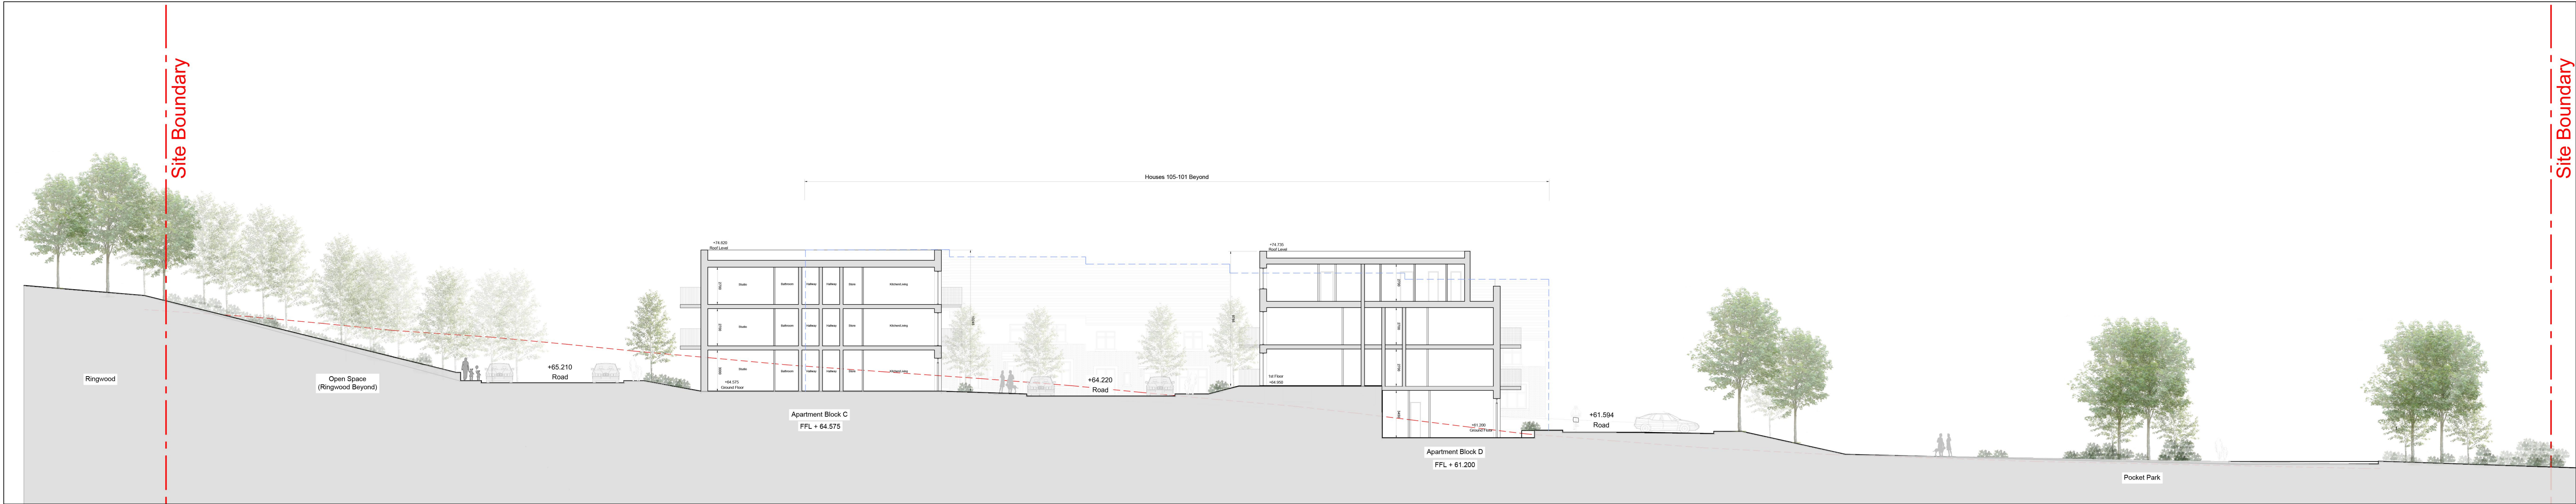

Site Section 8-8



Contiguous Elevation 5-5

revisions	date	ins
description	2106-PA1-S-121	REV
Site Section 8-8 & Composite Elevation 5-5		*
job	scale	1:200@A1+
Development at Ringwood, Shean Upper, Blarney, Co.Cork	date	Sep 24
	drawn	AOL
	checked	
client		
Clockstrike Ltd		
issue		
Further Information		
CONROY CROWE KELLY ARCHITECTS 65 MERRION SQUARE DUBLIN 2 PHONE 6613990/1 FAX 6765715 E-MAIL info@cck.ie		