



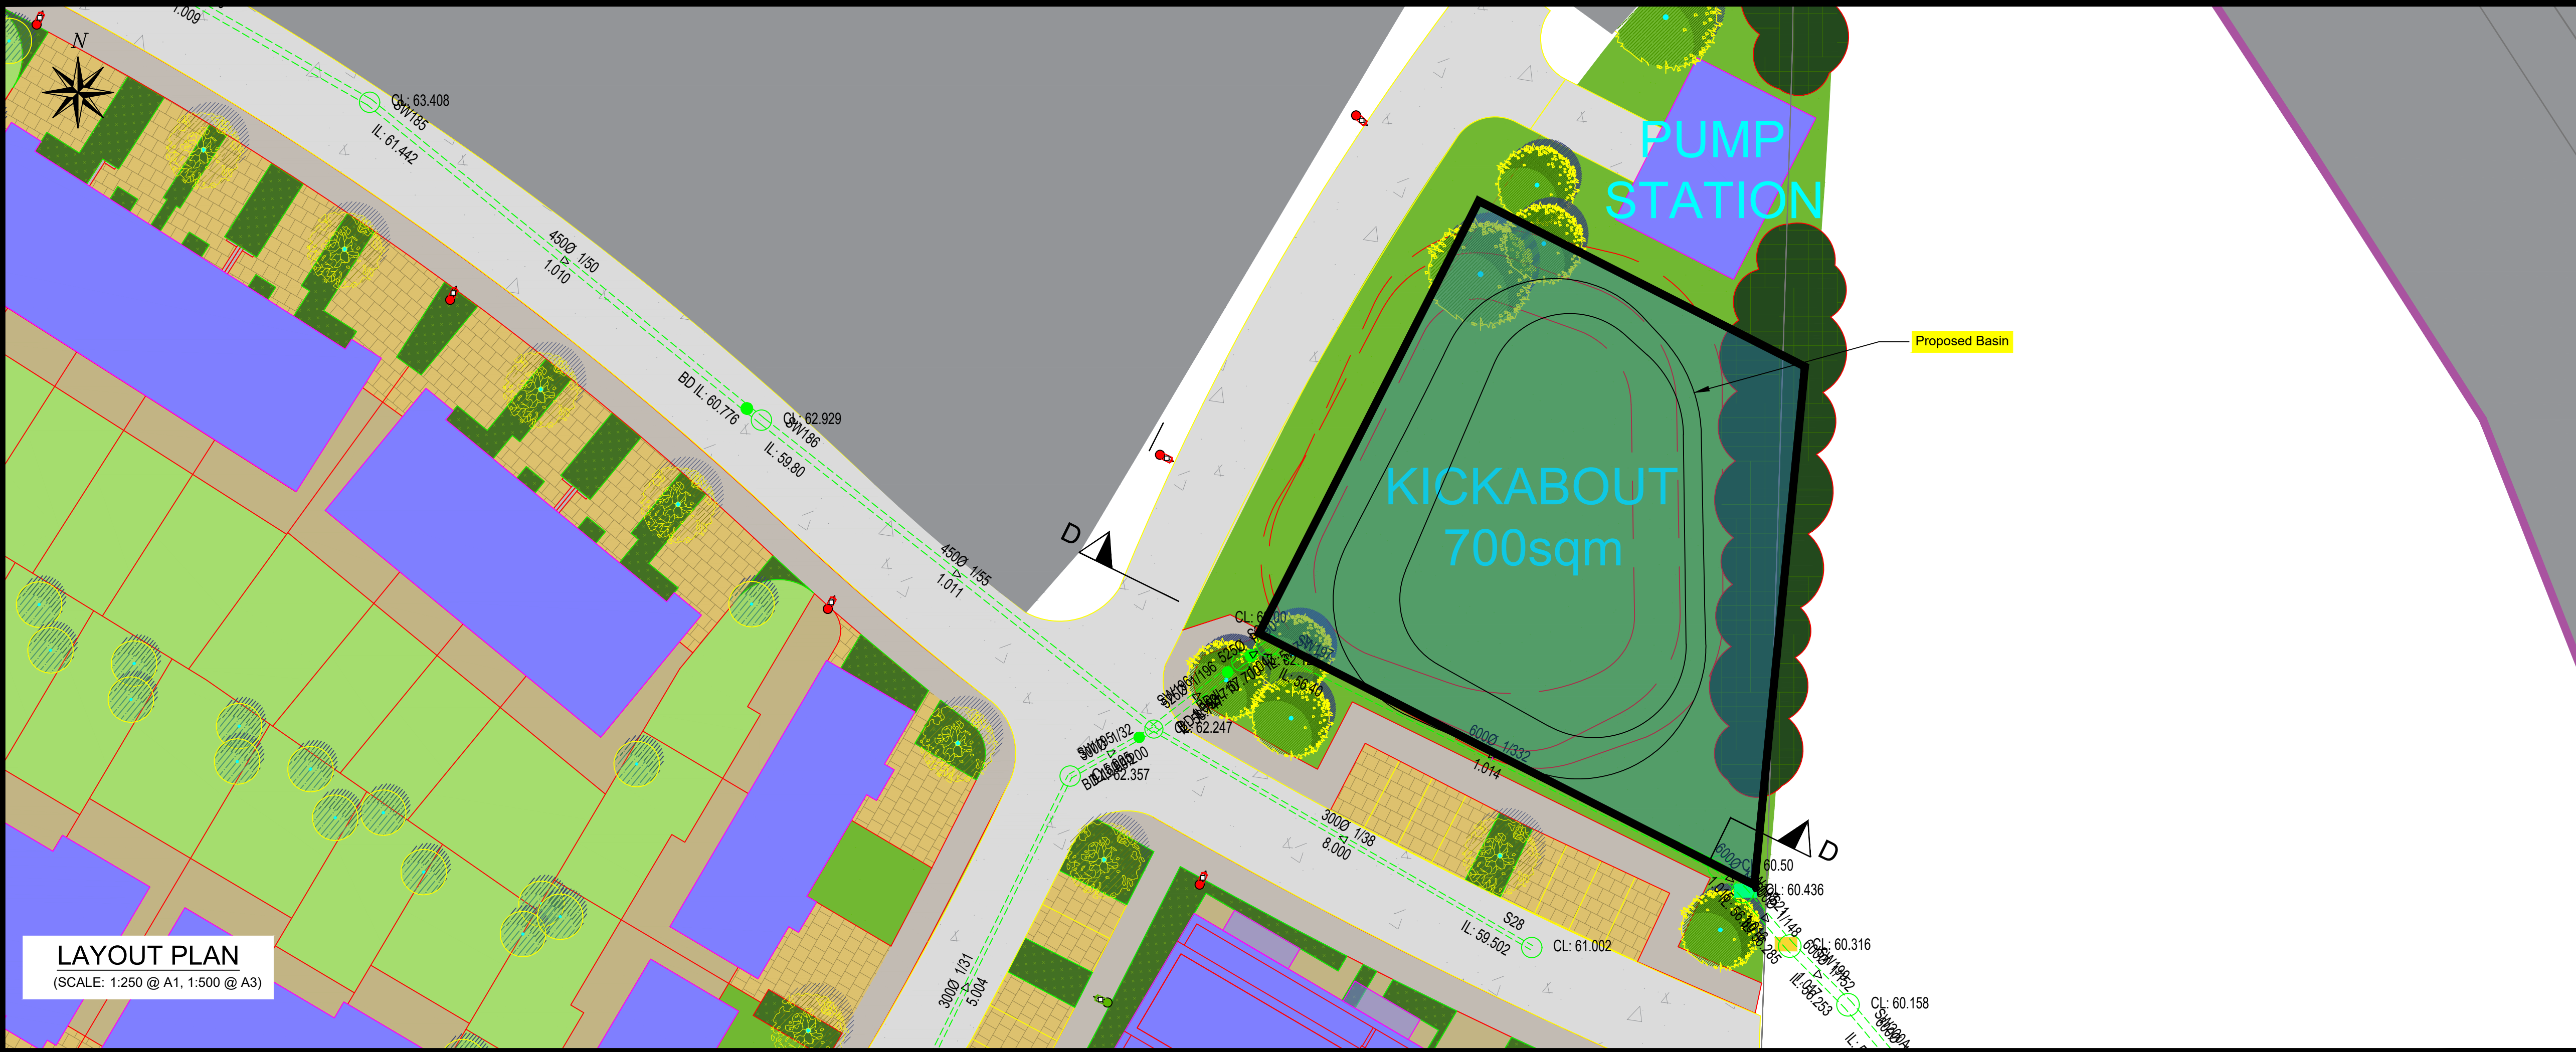

| NOTES   |  |  |
|---|--|--|
| ALL DIMENSIONS IN METRES   |  |  |
| DO NOT SCALE FROM DRAWING.   |  |  |
| FOR ANY DISCREPANCIES FOUND PLEASE CONSULT WITH DESIGN OFFICE.   |  |  |
| THIS DRAWING SHOULD BE READ IN CONJUNCTION WITH ALL CONTRACT DRAWINGS, DOCUMENTS AND SPECIFICATIONS.                                                                                             |  |  |
| ALL ATTENUATION TANKS COVERS TO BE LOCKABLE, INCLUDE A FALL ARREST SYSTEM (OPENING IN THE SAME DIRECTION AS THE COVER), AND TO BE LARGE ENOUGH FOR ENTRY WITH FULL BA EQUIPMENT.                 |  |  |
| DETENTION BASIN SIDE-SLOPES TO BE MAXIMUM GRADIENT OF 1:4 SLOPE. DETENTION BASIN GRADIENT EQUIVALENT TO ATTENUATION TANK GRADIENT.                                                               |  |  |
| SURCHARGING OF ATTENUATION TANKS VIA THE OVERFLOW PIPE FROM THE DOWNSTREAM FLOW CONTROL MANHOLE. LOCKED GRATED MANHOLES TO ALSO ALLOW FOR SURCHARGING AND SUBSEQUENT ONWARD FLOW OF FLOOD WATERS |  |  |
| SEE TYPICAL ATTENUATION TANK DETAILS DRAWING REFERENCE 21079HD-DBATD-P01   |  |  |
| LEGEND:   |  |  |
| Proposed Storm Manhole   |  |  |
| Proposed Stormwater Sewer   |  |  |
| Proposed Attenuation Tank   |  |  |
| Proposed Hydrocarbon Interceptor   |  |  |
| Proposed Flow control manhole   |  |  |
| Existing Service Wayleave   |  |  |
| Proposed Attenuation basin/swale feature   |  |  |

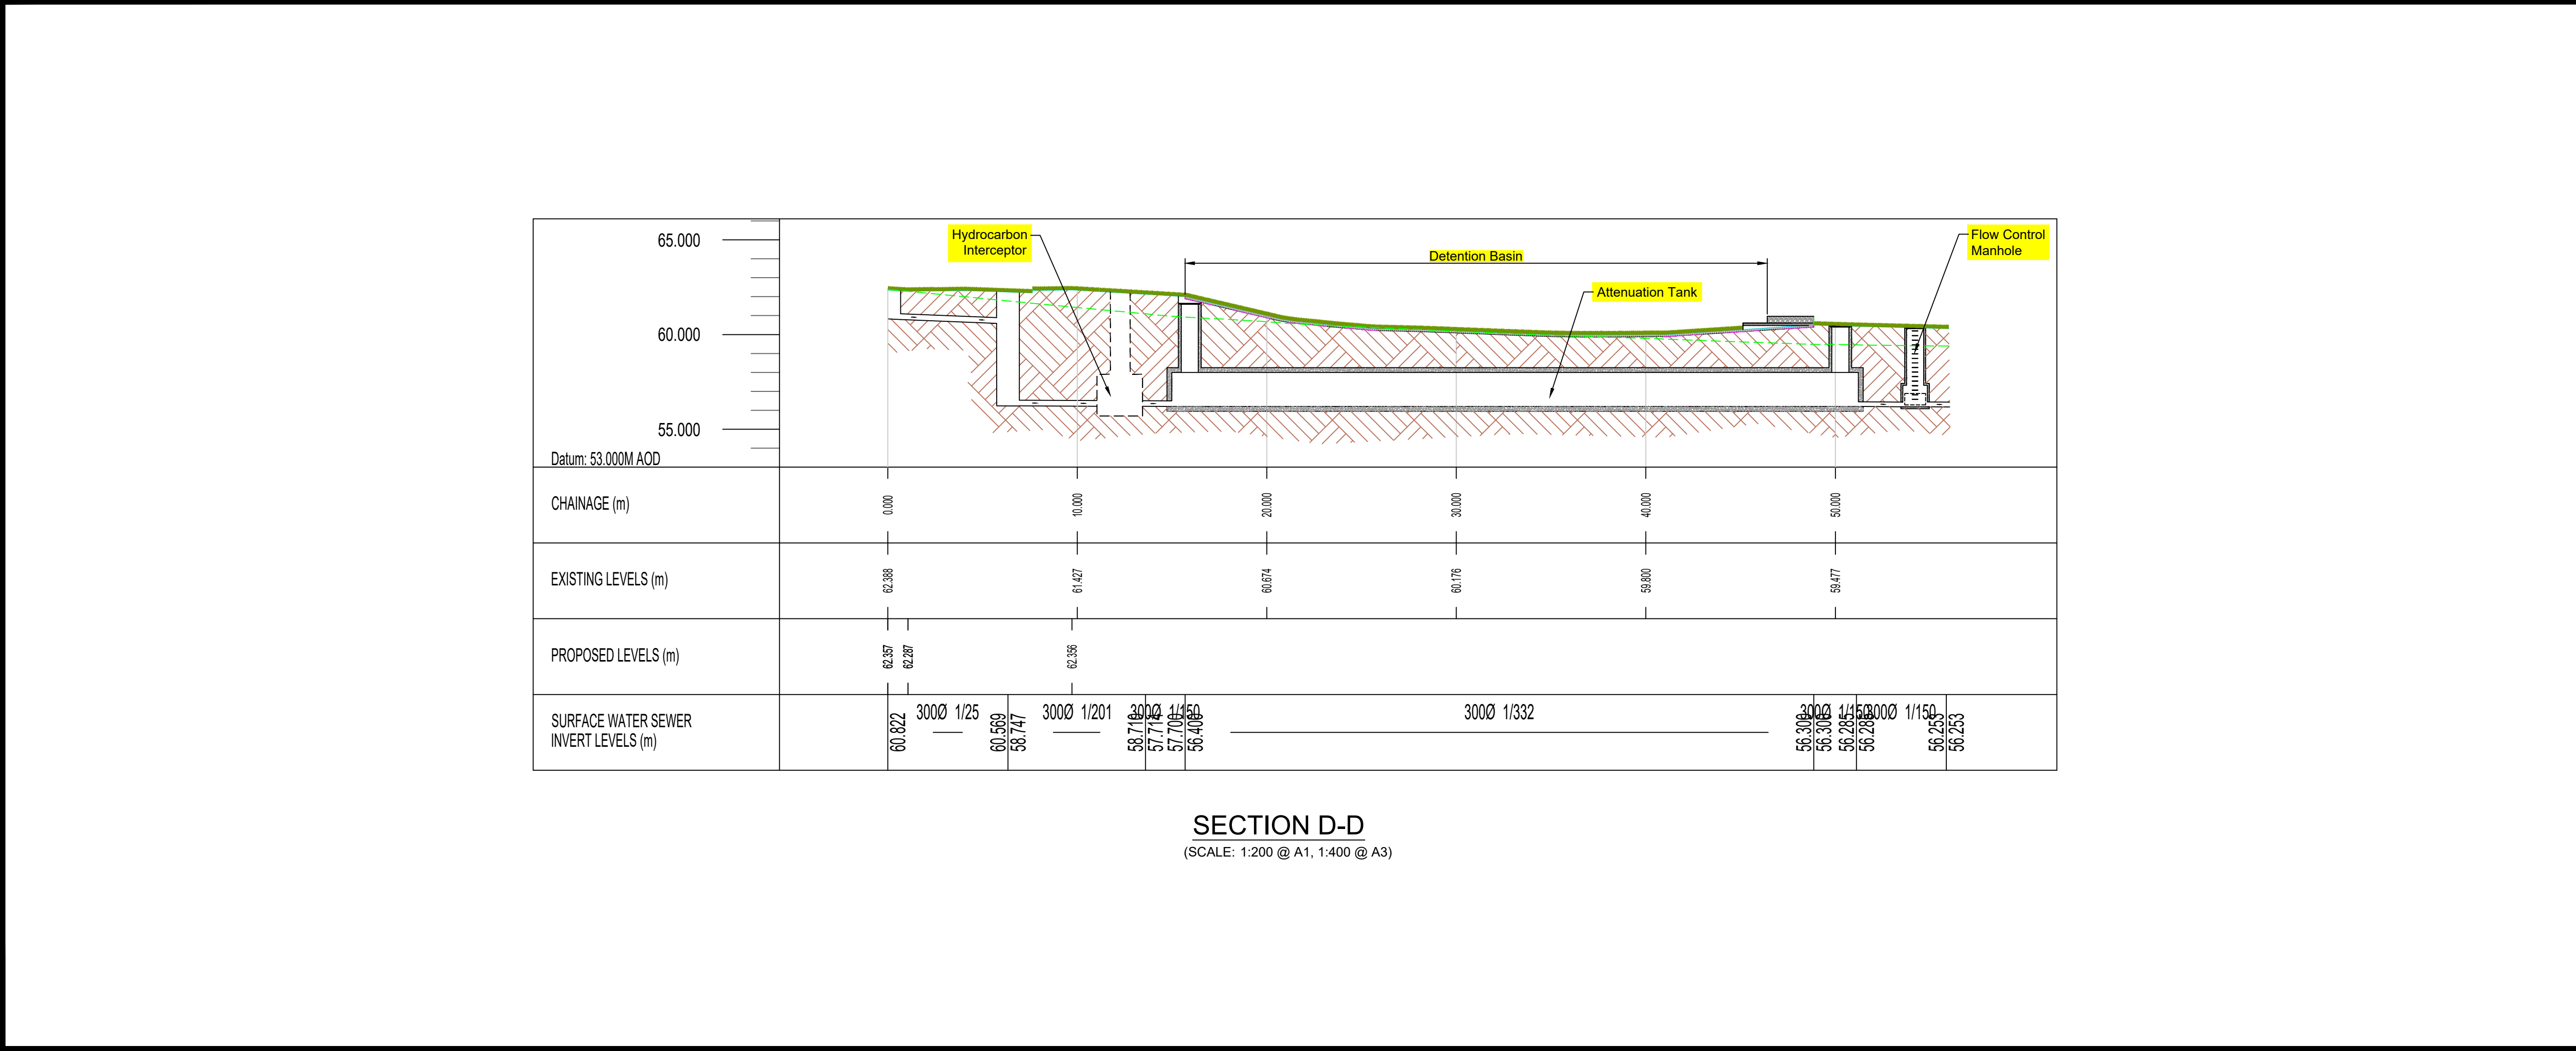

| <b>© Copyright</b><br>The information on this drawing is confidential and must not be disclosed to any third party or reproduced, in whole or part, without the express written consent of MHL & Associates Ltd.<br><br>All drawings remain the property of MHL & Associates Ltd.<br>Includes Taille Éireann data reproduced under Licence number: CYAL50352843.<br><br>Unauthorised reproduction infringes Taille Éireann and Government of Ireland copyright.<br>© National Mapping Division of Taille Éireann. All rights reserved. |     |                                        |                                                   |
|---|-----|----------------------------------------|---------------------------------------------------|
| Rev.   | By. | Date.                                  | Description.                                      |
|   |     |                                        |                                                   |
|   |     |                                        |                                                   |
|   |     |                                        |                                                   |
| <b>Drawing Status:</b>   |     |                                        | <b>PLANNING</b><br>NOT CERTIFIED FOR CONSTRUCTION |
| <b>Project Title:</b><br>Proposed Residential Development at Ringwood, Blarney, Co. Cork   |     |                                        |                                                   |
| <b>Drawing Title:</b><br>Detention Basin / Attenuation Tank Layout<br>Attenuation Tank 1d (Sheet 5 of 5)   |     |                                        |                                                   |
| <b>Client:</b><br><br>Clockstrike Ltd.   |     |                                        |                                                   |
| <div><div></div><div>M.H.L. &amp; Associates Ltd.<br/>Consulting Engineers,<br/>Unit 1B,<br/>The Atrium,<br/>Blackpool,<br/>Cork.<br/>Tel: 021-4840214<br/>Fax: 021-4840215<br/>E-Mail: info@mhl.ie</div><div></div></div>   |     |                                        |                                                   |
| <b>Designed:</b> DM   |     | <b>Drawn:</b> PK                       | <b>Checked:</b> BM                                |
| <b>Scale:</b> As Shown   |     |                                        | <b>Date:</b> Sept. 2024                           |
| <b>Job No.</b><br>21079HD   |     | <b>Drawing No.</b><br>21079HD-DBAT-P05 | <b>Revision.</b><br>0                             |